


LEGENDE

-  = RAND VAN DE OEVERBEGROEIING
-  = VASTE BODEM
-  = SLIBBODEM
-  = AS WATERLOOP
-  = KRUISING GEBOUW
-  = KRUISING AFSLUITING
-  = HAAG

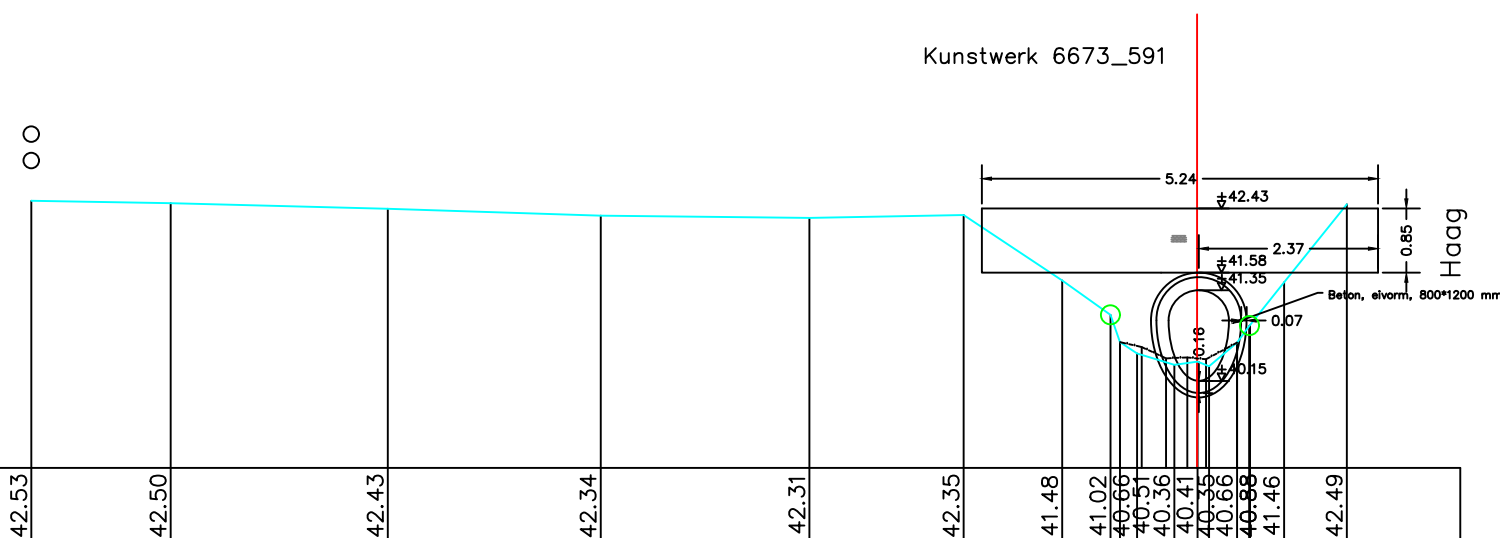

HOOGTEPEIL	42.53	42.50	42.43	42.34	42.31	42.35	41.48	41.02	40.66	40.51	40.36	40.35	40.66	40.88	41.46	42.49
SLIB								40.66	40.60	40.45	40.44	40.66				
KUMULAFSTAND	-15.42	-13.58	-10.70	-7.89	-5.13	-3.09	-1.78	-1.15	-1.02	-0.79	-0.30	0.00	0.16	0.63	0.70	
TUSSENAFSTAND		1.84	2.87	2.82	2.76	2.04	1.30	0.61	0.23	0.49	0.30	0.01	0.15	0.17	0.46	

Gemeente Wemmel

B1044

Maalbeek

VHAG: 6673

Locatie atlaspunt (LB72): X-coördinaat: 145263,3304 Y-coördinaat: 177159,8572

DWARSPROFIELPLAN

Atlaspunt - 286

Datum opmeting: 1/05/2003

Schaal:	1/100
---------	-------

