


LEGENDE

-  = RAND VAN DE OEVERBEGROEIING
-  = VASTE BODEM
-  = SLIBBODEM
-  = AS WATERLOOP
-  = KRUISING GEBOUW
-  = KRUISING AFSLUITING
-  = HAAG

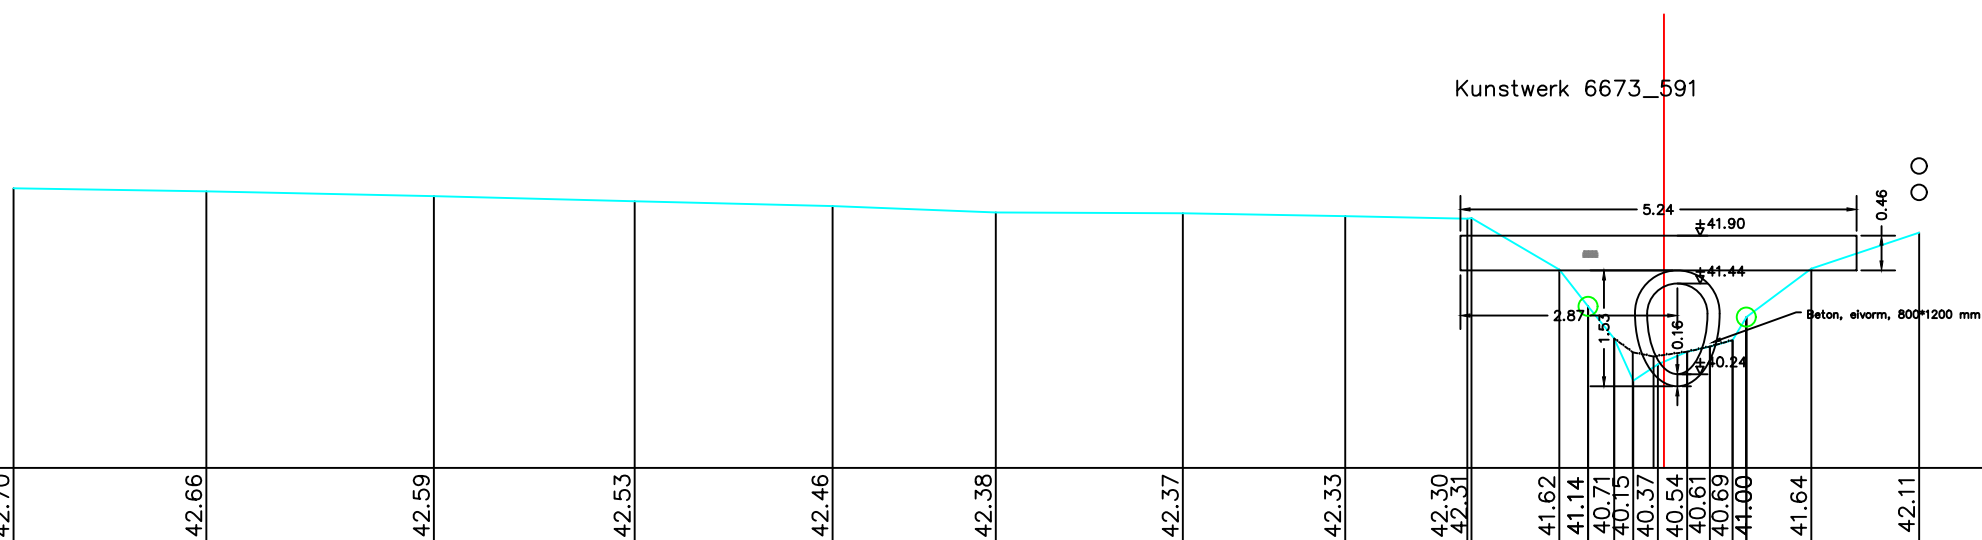

HOOGTEPEIL		42.70		42.66		42.59		42.53		42.46		42.38		42.37		42.33		42.30		42.31		41.62		41.14		40.71		40.15		40.37		40.54		40.61		40.69		41.00		41.64		42.11					
SLIB	
KUMULAFSTAND		-21.83		-19.28		-16.27		-13.62		-11.00		-8.84		-6.36		-4.22		-2.60		-2.54		-1.38		-1.00		-0.66		-0.41		-0.08		0.00		0.31		0.31		0.61		0.91		1.09		1.95		3.38	
TUSSENAFSTAND			2.55		3.01		2.66		2.62		2.16		2.47		2.15		1.62		0.66		1.16		0.38		0.35		0.25		0.37		0.08		0.31		0.30		0.30		0.18		0.86		1.43				

Gemeente Wemmel

B1044

Maalbeek

VHAG: 6673

Locatie atlaspunt (LB72): X-coördinaat: 145256,605 Y-coördinaat: 177152,1979

DWARSPROFIELPLAN

Atlaspunt - 287

Datum opmeting: 1/05/2003

Schaal: 1/100

