


LEGENDE

-  = RAND VAN DE OEVERBEGROEIING
-  = VASTE BODEM
-  = SLIBBODEM
-  = AS WATERLOOP
-  = KRUISING GEBOUW
-  = KRUISING AFSLUITING
-  = HAAG

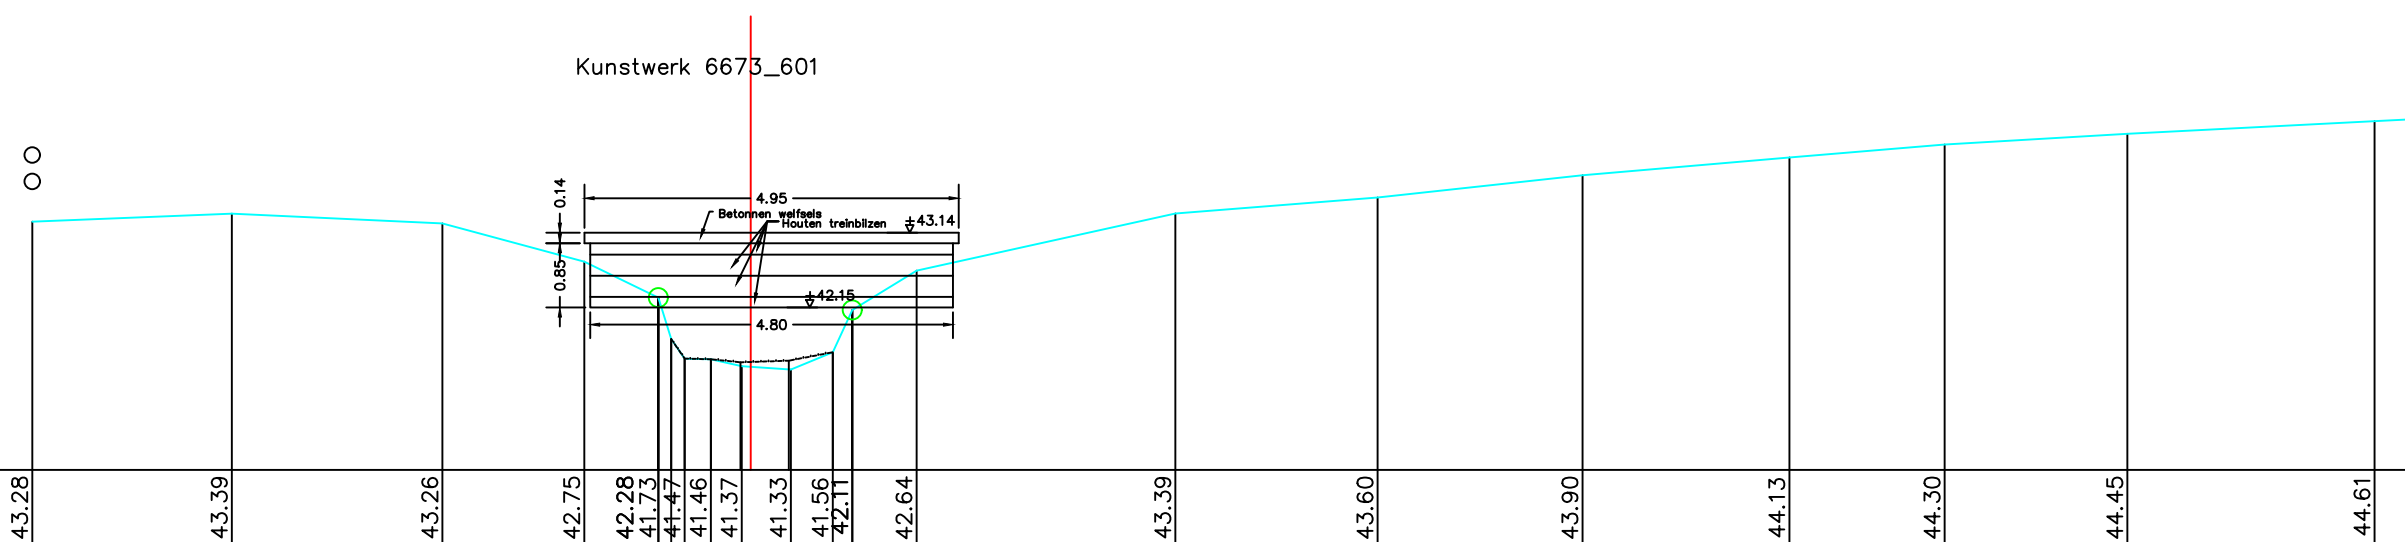

HOOGTEPEIL	43.28	43.39	43.26	42.75	42.28 41.73	41.73 41.47	41.46 41.46	41.37 41.37	41.33	41.56 42.11	42.64	43.39	43.60	43.90	44.13	44.30	44.45	44.61
SLIB					41.73 41.47	41.46 41.42	41.44	41.56										
KUMULAFSTAND	-9.50	-6.86	-4.08	-2.20	-1.22 -1.05	-0.87 -0.53	-0.12 0.00	0.53	1.09 1.34	2.19	5.62	8.29	11.00	13.74	15.79	18.21	21.48	
TUSSENAFSTAND		2.64	2.79	1.88	0.98 0.18	0.35 0.41	0.12 0.53	0.55 0.26	0.85	3.42	2.68	2.71	2.74	2.05	2.42	3.27		

Gemeente Wemmel

B1044

Maalbeek

VHAG: 6673

Locatie atlaspunt (LB72): X-coördinaat: 145110,7892 Y-coördinaat: 176998,5309

DWARSPROFIELPLAN

Atlaspunt - 293

Datum opmeting: 1/05/2003

Schaal: 1/100

