


LEGENDE

-  = RAND VAN DE OEVERBEGROEIING
-  = VASTE BODEM
-  = SLIBBODEM
-  = AS WATERLOOP
-  = KRUISING GEBOUW
-  = KRUISING AFSLUITING
-  = HAAG

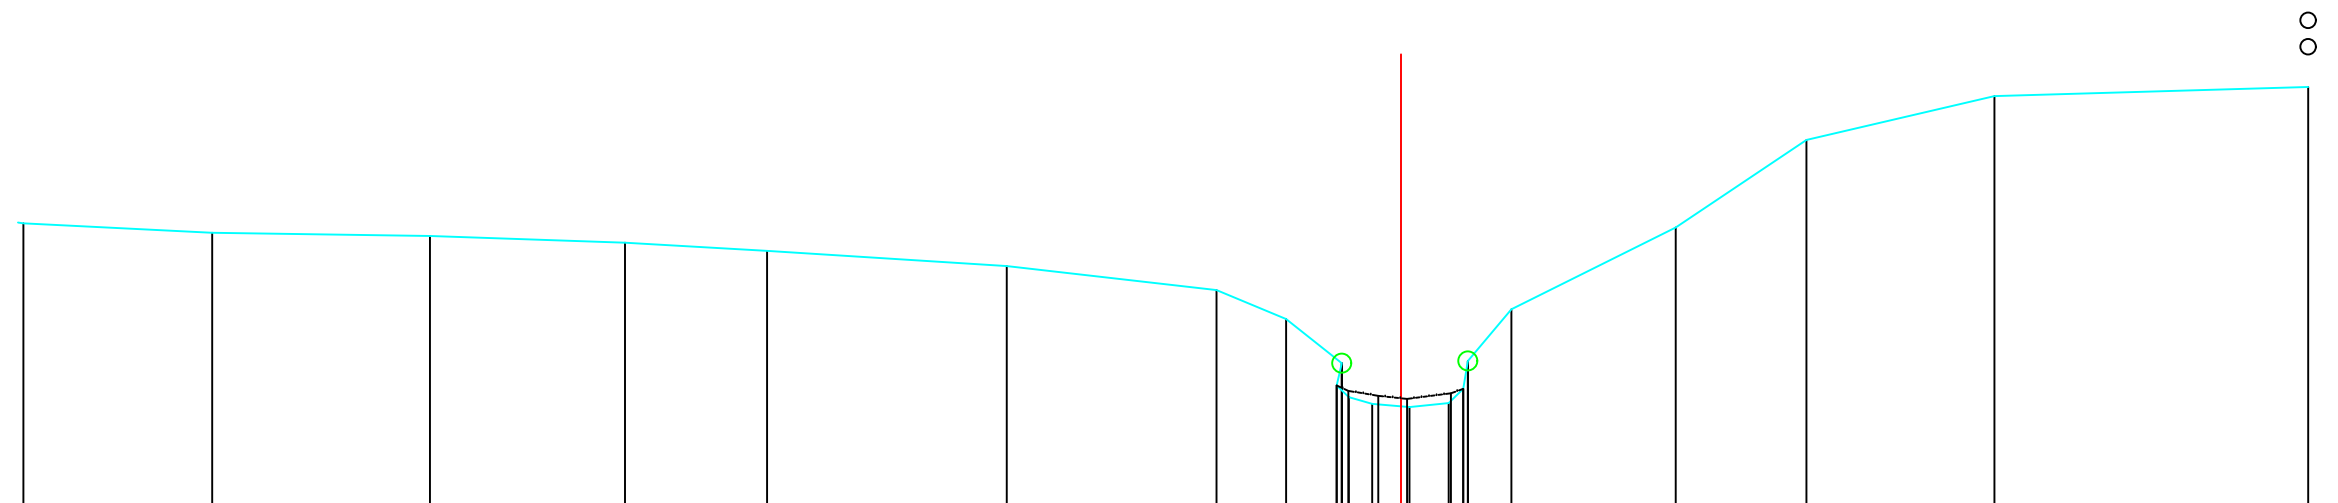

HOOGTEPEIL	44.64	44.60	44.51	44.40	44.20	43.88	43.50	42.62	42.58	42.33	42.39	44.71	45.87	46.45	46.57
SLIB								42.62	42.58	42.48	42.52				
KUMULAFSTAND	-15.73	-12.85	-10.27	-8.39	-5.22	-2.44	-1.52	-0.85	-0.78	0.00	0.63	3.63	5.36	7.85	12.00
TUSSENAFSTAND	2.50	2.88	2.58	1.88	3.17	2.78	0.92	0.67	0.17	0.31	0.52	2.17	1.73	2.49	4.15

Gemeente Wemmel

B1044

Maalbeek

VHAG: 6673

Locatie ataspunt (LB72): X-coördinaat: 144858,527 Y-coördinaat: 176835,9466

DWARSPROFIELPLAN

Atlaspunt - 303

Datum opmeting: 1/05/2003

Schaal:	1/100
---------	-------

