


LEGENDE

-  = RAND VAN DE OEVERBEGROEIJING
-  = VASTE BODEM
-  = SLIBBODEM
-  = AS WATERLOOP
-  = KRUISING GEBOUW
-  = KRUISING AFSLUITING
-  = HAAG

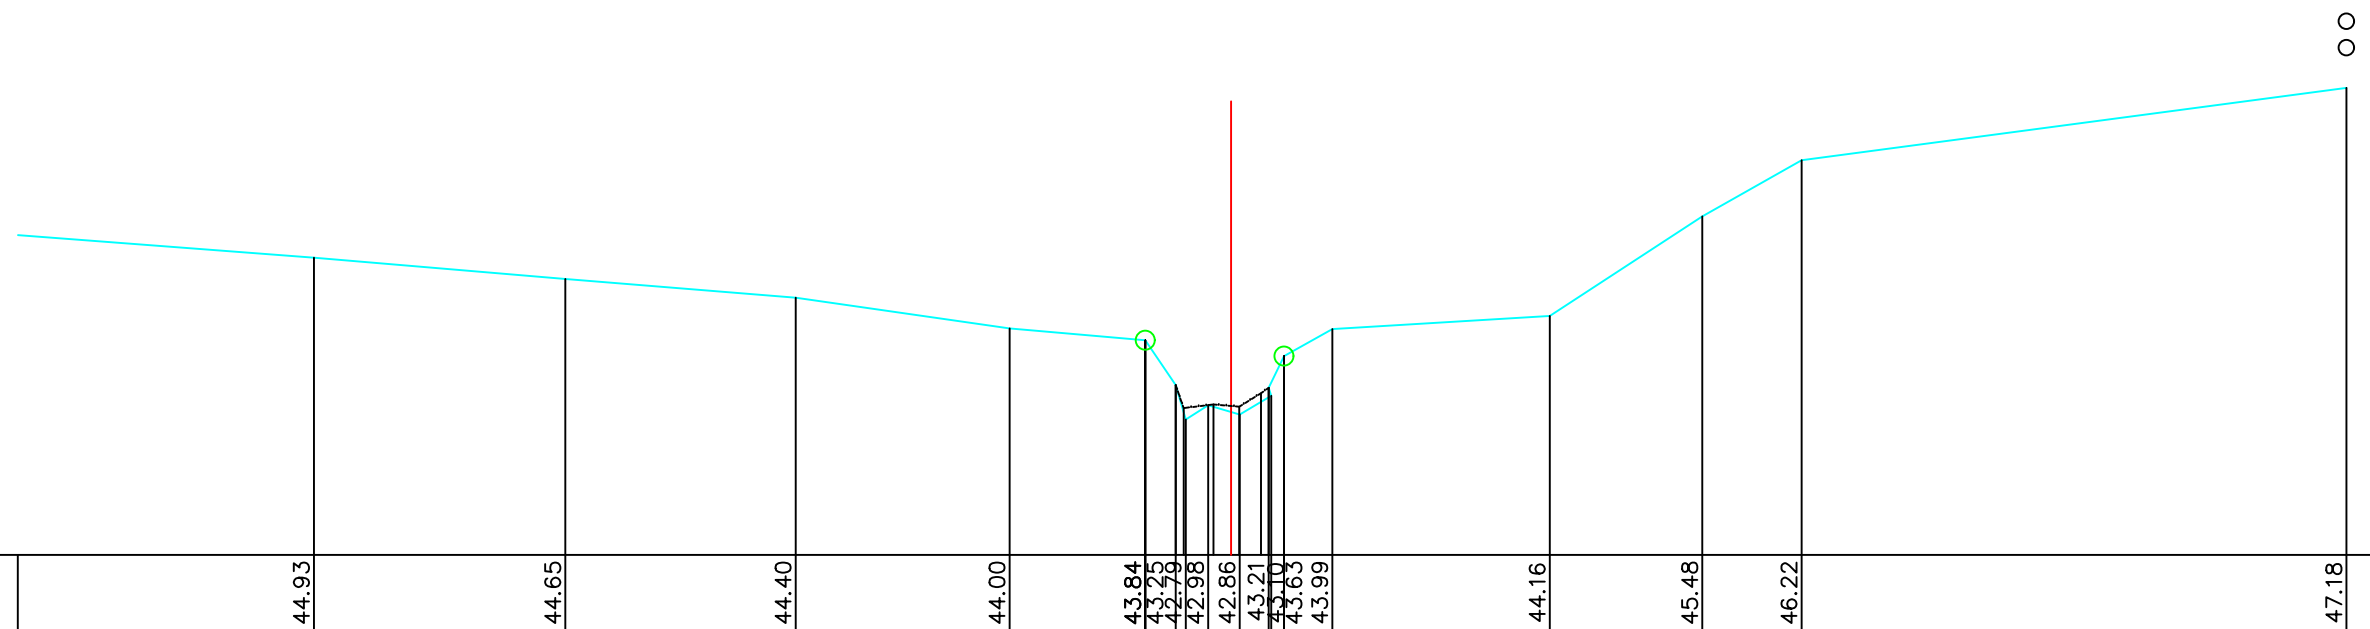

HOOGTEPEIL	44.93	44.65	44.40	44.00	43.84	43.25	42.98	42.86	43.21	43.63	43.99	44.16	45.48	46.22	47.18
SLIB						43.25	42.98	42.86	43.21	43.63	43.99				
KUMULAFSTAND	-12.13	-8.81	-5.76	-2.93	-1.13	-0.73	-0.68	-0.30	0.00	0.12	0.50	0.70	1.34	4.22	14.76
TUSSENAFSTAND	3.99	3.33	3.05	2.83	1.80	0.40	0.15	0.30	0.12	0.38	0.17	0.64	2.88	2.02	7.21

Gemeente Asse

B1044

Maalbeek

VHAG: 6673

Locatie atlaspunt (LB72): X-coördinaat: 144723,4571 Y-coördinaat: 176765,1052

DWARSPROFIELPLAN

Atlaspunt - 307

Datum opmeting: 1/05/2003

Schaal:	1/100
---------	-------

