


LEGENDE

-  = RAND VAN DE OEVERBEGROEIING
-  = VASTE BODEM
-  = SLIBBODEM
-  = AS WATERLOOP
-  = KRUISING GEBOUW
-  = KRUISING AFSLUITING
-  = HAAG

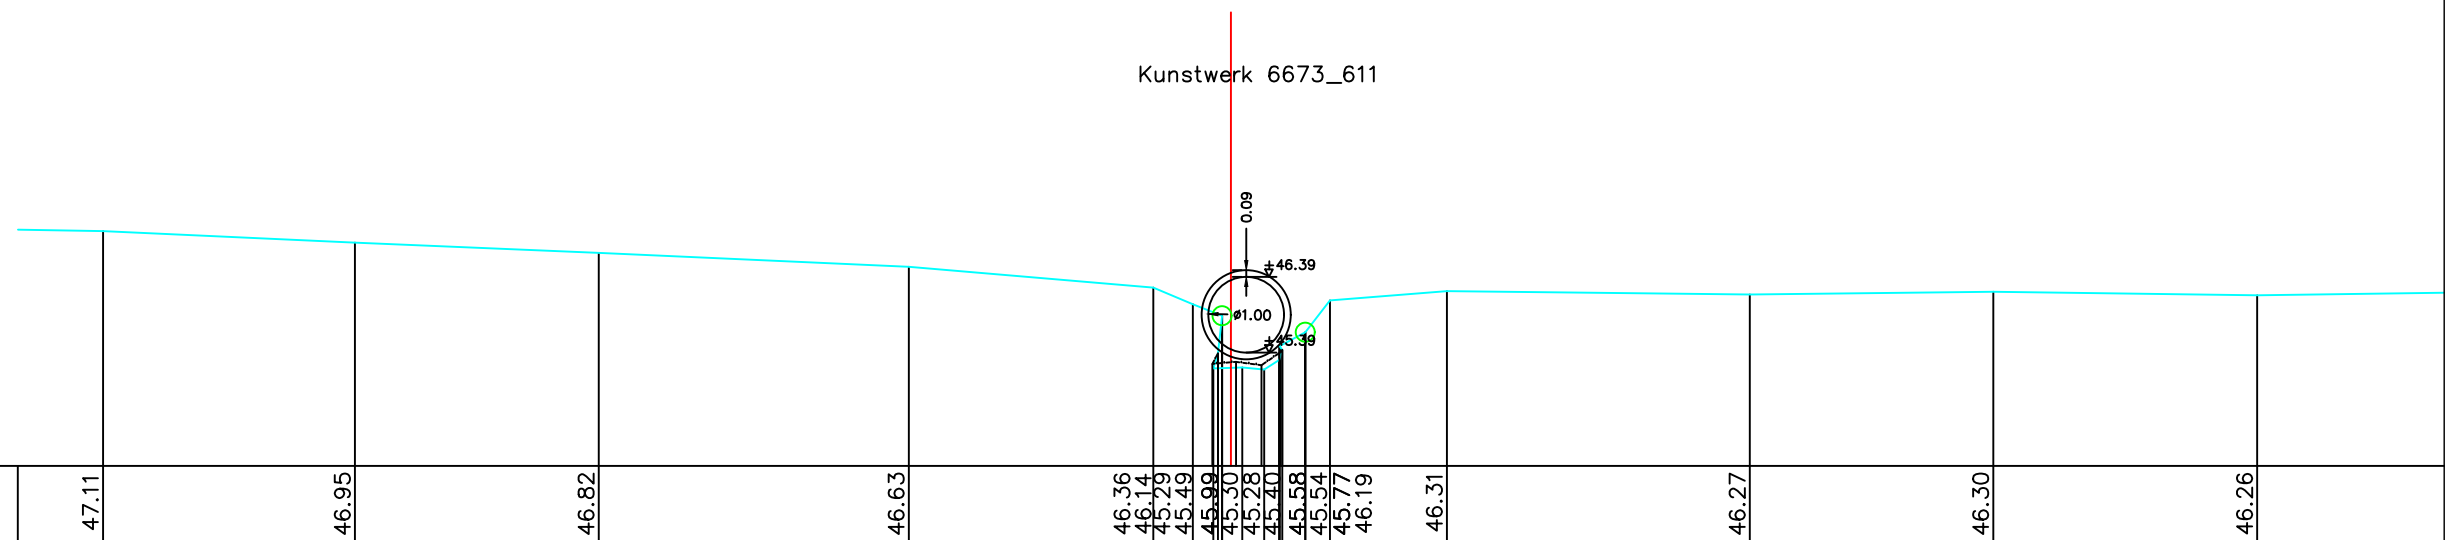

HOOGTEPEIL		47.11		46.95		46.82		46.63		46.36 46.14 45.29 45.49 45.99 45.30 45.28 45.40 45.58 45.54 45.77 46.19		46.31		46.27		46.30		46.26		
SLIB										45.35 45.49 45.38 45.33 45.30 45.54										
KUMULAFSTAND		-14.92		-11.59		-8.36		-4.26		-1.03 -0.50 -0.23 -0.12 0.00 0.15 0.44 0.64 0.68 0.98 1.31 2.86				6.86		10.08		13.58		
TUSSENAFSTAND	3		3.33		3.22		4.10		3.24	0.52 0.27 0.06 0.05 0.13 0.28 0.20 0.24 0.33		1.55		4.01		3.22		3.49		3.06

Gemeente Asse

B1044

Maalbeek

VHAG: 6673

Locatie atlaspunt (LB72): X-coördinaat: 144363,7783 Y-coördinaat: 176552,4642

DWARSPROFIELPLAN

Atlaspunt - 317

Datum opmeting: 1/05/2003

Schaal:	1/100
---------	-------

