

- LEGENDE
- = RAND VAN DE OEVERBEGROEIING

= VASTE BODEM


= SLIBBODEM

= AS WATERLOOP

= KRUISING GEBOUW

= KRUISING AFSLUITING

= HAAG

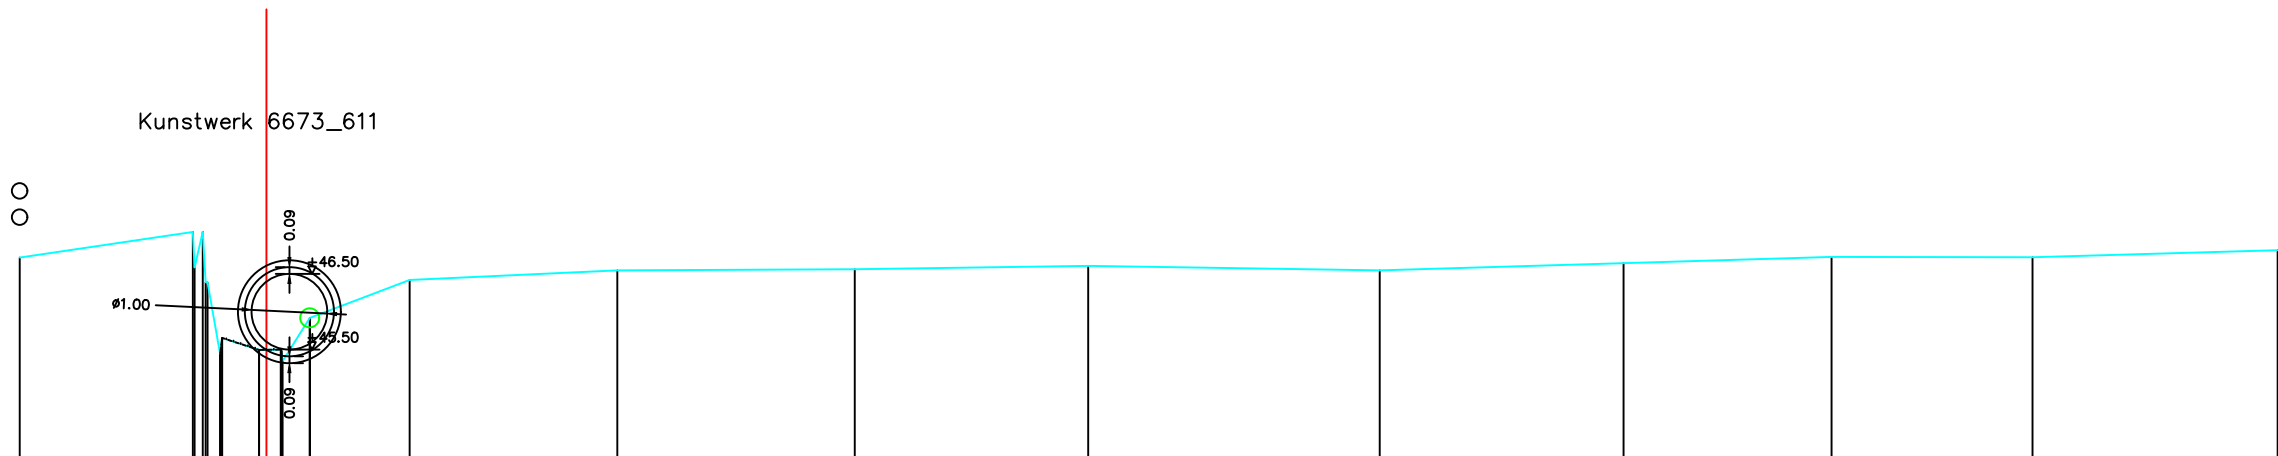

HOOGTEPEIL	46.72	47.06	46.59	47.06	46.39	46.39	45.46	45.65	45.49	45.50	45.35	45.92	46.42	46.55	46.56	46.61	46.55	46.64	46.72	46.72	46.81
SLIB							45.46	45.65	45.49	45.50	45.35	45.92									
KUMULAFSTAND	-3.26	-0.97	-0.95	-0.84	-0.68	-0.61	-0.56	-0.10	0.00	0.19	0.21	0.02	1.90	4.64	7.78	10.87	14.73	17.95	20.71	23.36	26.61
TUSSENAFSTAND		2.29	0.02	0.04	0.02	0.07	0.05	0.49	0.19	0.31	0.02	0.36	1.32	2.75	3.14	3.09	3.86	3.23	2.75	2.66	3.24

Gemeente Asse

B1044

Maalbeek

VHAG: 6673

Locatie ataspunt (LB72):

X-coördinaat: 144343,4702 Y-coördinaat: 176538,1142

DWARSPROFIELPLAN

Ataspunt - 318

Datum opmeting: 1/05/2003

Schaal: 1/100



VLAAMS-
BRABANT