


LEGENDE

-  = RAND VAN DE OEVERBEGROEIING
-  = VASTE BODEM
-  = SLIBBODEM
-  = AS WATERLOOP
-  = KRUISING GEBOUW
-  = KRUISING AFSLUITING
-  = HAAG

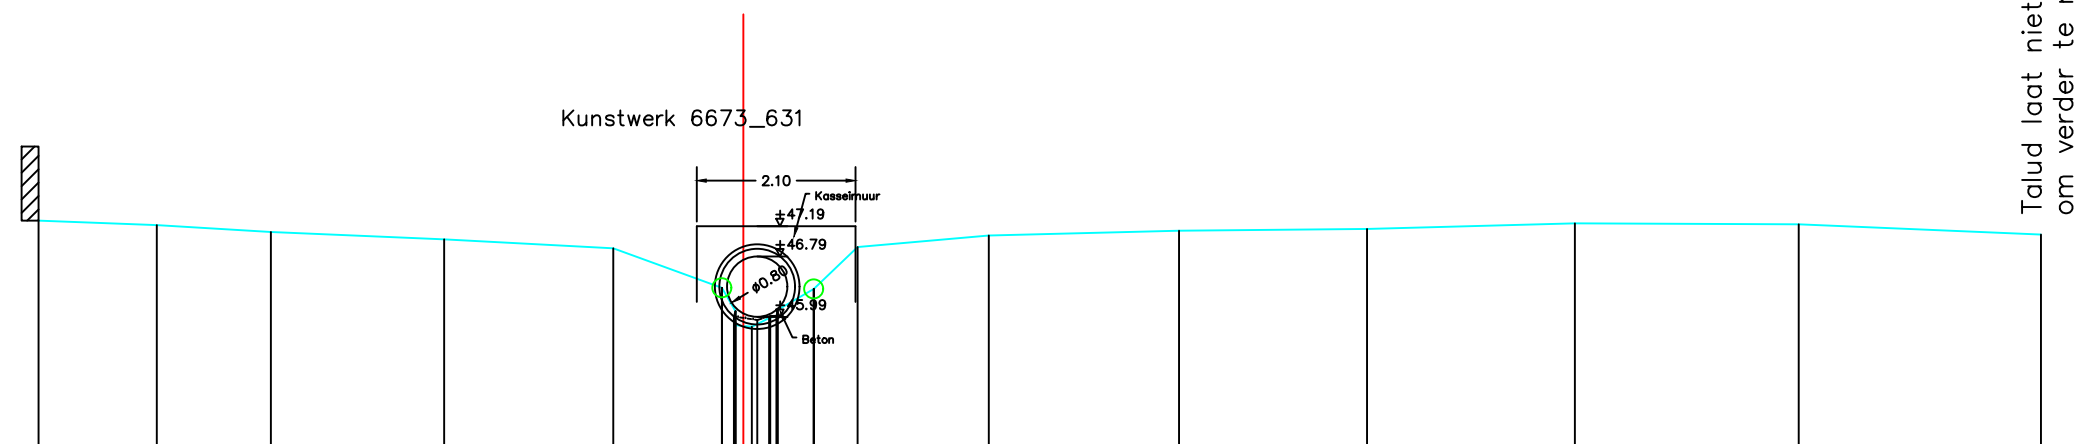

HOOGTEPEIL	47.27	47.21	47.12	47.02	46.91	46.38 45.89 46.07 46.87 45.96	46.01 46.09 46.37	46.92	47.07	47.14	47.16	47.23	47.22	47.09
SLIB														
KUMULAFSTAND	-9.32	-7.76	-6.25	-3.96	-1.72	-0.29 -0.12 -0.10 0.00 0.11 0.23	0.44 0.45 0.93 1.51		3.25	5.76	8.25	11.00	13.96	17.16
TUSSENAFSTAND	1.57	1.51	2.29	2.24	1.44	0.17 0.01 0.10 0.11 0.16	0.48 0.58	1.74	2.51	2.49	2.75	2.96	3.20	

Gemeente Asse

B1044

Maalbeek

VHAG: 6673

Locatie atlaspunt (LB72): X-coördinaat: 144302,4101 Y-coördinaat: 176525,1815

DWARSPROFIELPLAN

Atlaspunt - 322

Datum opmeting: 1/05/2003

Schaal:	1/100
---------	-------

