

- LEGENDE
- = RAND VAN DE OEVERBEGROEIING

= VASTE BODEM


= SLIBBODEM

= AS WATERLOOP

= KRUISING GEBOUW

= KRUISING AFSLUITING

= HAAG

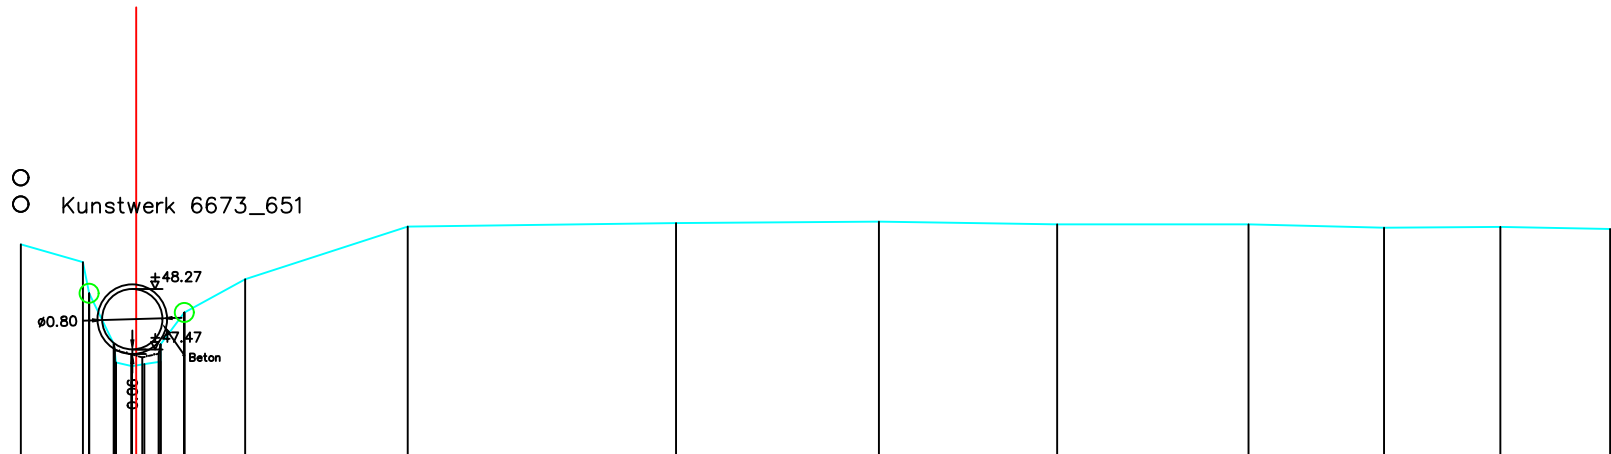

HOOGTEPEIL	48.86	48.63	48.63	48.22	47.55	47.25	47.28	47.54	47.31	47.42	47.96	48.40	49.10	49.15	49.16	49.13	49.13	49.09	49.10	49.07
SLIB																				
KUMULAFSTAND	-1.53	-0.70	-0.62	-0.30	-0.27	-0.06	0.00	0.11	0.21	0.32	0.64	1.44	3.59	7.14	9.82	12.18	14.71	16.51	18.05	19.50
TUSSENAFSTAND	0.82	0.08	0.08	0.33	0.03	0.04	0.11	0.11	0.21	0.31	0.80	2.15	3.55	2.68	2.36	2.53	1.79	1.54	1.45	

Gemeente Asse

B1044

Maalbeek

VHAG: 6673

Locatie atlaspunt (LB72): X-coördinaat: 144061,8367 Y-coördinaat: 176524,2783

DWARSPROFIELPLAN

Atlaspunt - 328
Datum opmeting: 1/05/2003
Schaal: 1/100

