


LEGENDE

-  = RAND VAN DE OEVERBEGROEIJING
-  = VASTE BODEM
-  = SLIBBODEM
-  = AS WATERLOOP
-  = KRUISING GEBOUW
-  = KRUISING AFSLUITING
-  = HAAG

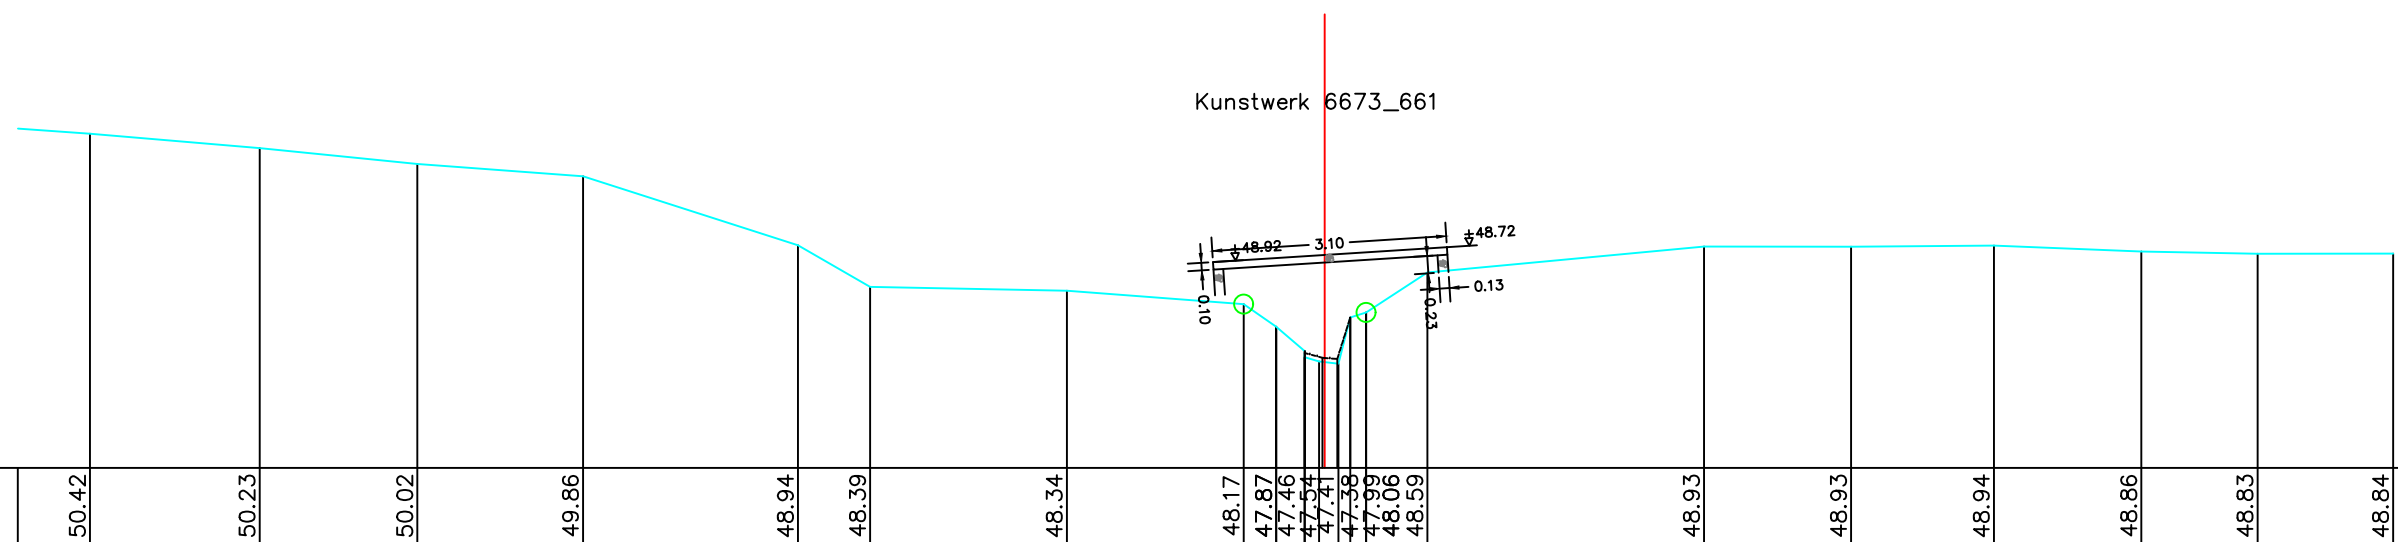

HOOGTEPEIL	50.42	50.23	50.02	49.86	48.94	48.39	48.34	48.17	47.87	47.46	47.54	47.41	47.38	47.99	48.06	48.59	48.93	48.93	48.94	48.86	48.83	48.84
SLIB										47.52	47.54	47.46	47.44	47.99								
KUMULAFSTAND	-16.33	-14.09	-12.00	-9.81	-6.97	-6.01	-3.41	-1.07	-0.64	-0.26	-0.07	0.00	0.18	0.34	0.55	1.36	5.02	6.96	8.85	10.80	12.34	14.13
TUSSENAFSTAND	71	2.24	2.09	2.19	2.84	0.96	2.60	2.34	0.43	0.37	0.16	0.18	0.21	0.81			3.66	1.95	1.89	1.95	1.54	1.79

Gemeente Asse

B1044

Maalbeek

VHAG: 6673

Locatie atlaspunt (LB72): X-coördinaat: 144039,388 Y-coördinaat: 176529,421

DWARSPROFIELPLAN

Atlaspunt - 330

Datum opmeting: 1/05/2003

Schaal:	1/100
---------	-------

