



Legende

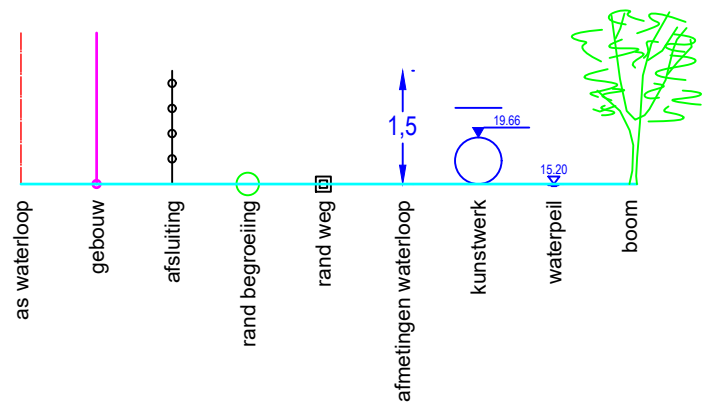

DWARSPROFIEL 5

Hsch	1/100	
Lsch	1/100	
Vvlak	14 m	T.A.W.

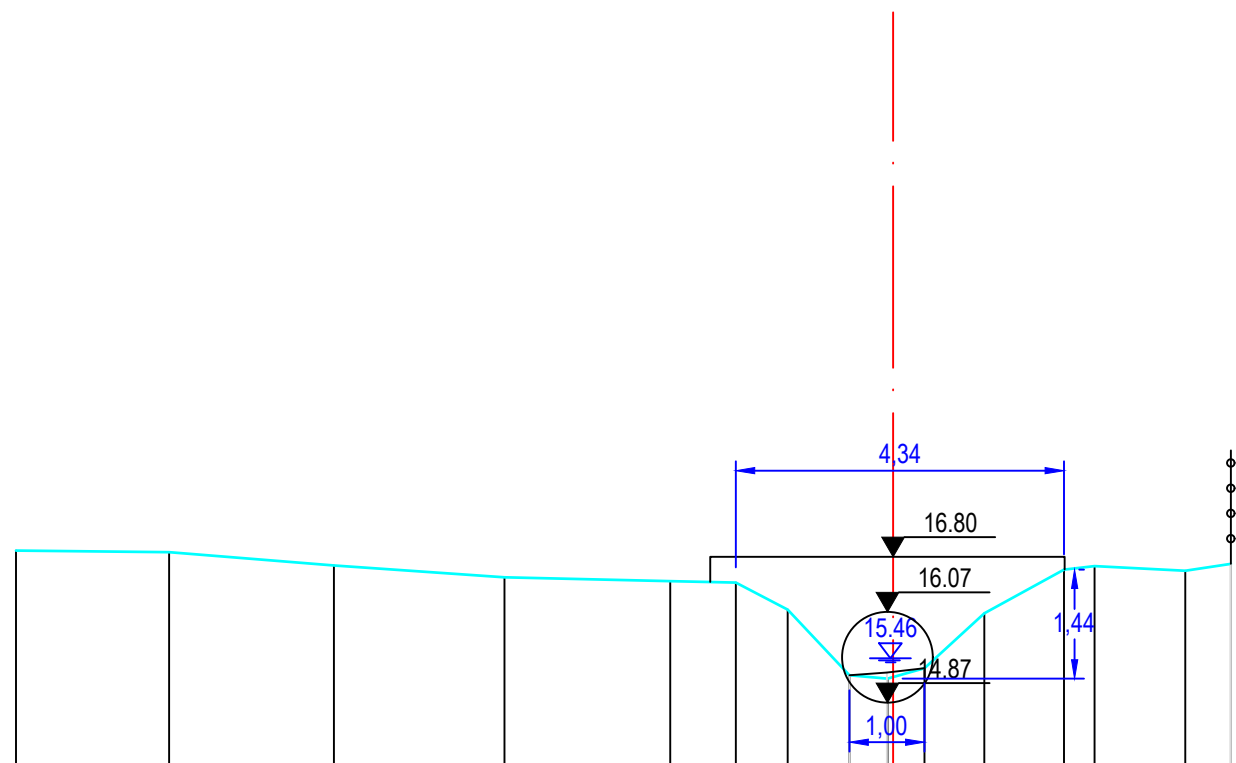

PEIL VASTE BODEM/TERREIN	16,88	16,86	16,69	16,53	16,48	16,46	16,10	15,23	15,19	15,33	16,05	16,63	16,68	16,62	16,71	
SLIBPEIL	15,23 15,27 15,33										16,71					
CUMULAFSTAND	-11,60	-9,58	-7,40	-5,14	-2,95	-2,08	-1,39	-0,58	-0,07	0,42	1,21	2,26	2,66	3,87	4,47	
TUSSENAFSTAND		2,02	2,18	2,26	2,19	0,87	0,69	0,82	0,50	0,49	0,79	1,05	0,40	1,20	0,60	

Gemeente Grimbergen

B1037

Meiskensbeek

VHAG:437

Locatie atlaspunt (LB72): X-coördinaat: 150732,8432 Y-coördinaat: 184490,0288

DWARSPROFIELPLAN

Atlaspunt - 023

Datum opmeting: 24/12/2019

Schaal: 1/100

