



Legende

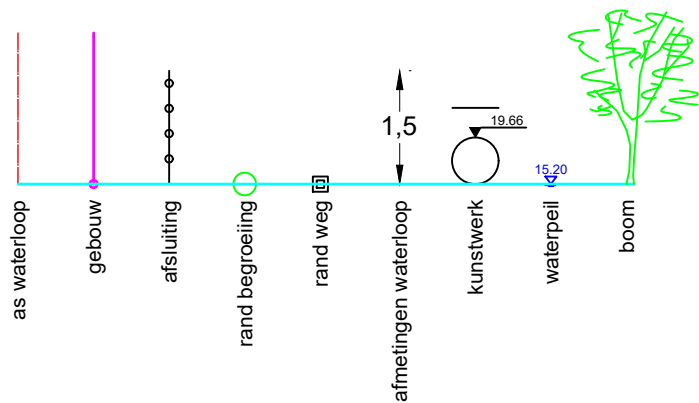

Dwarsprofiel 2
Vergelijkingsvlak 12.00 m T.A.W.
0+14.82

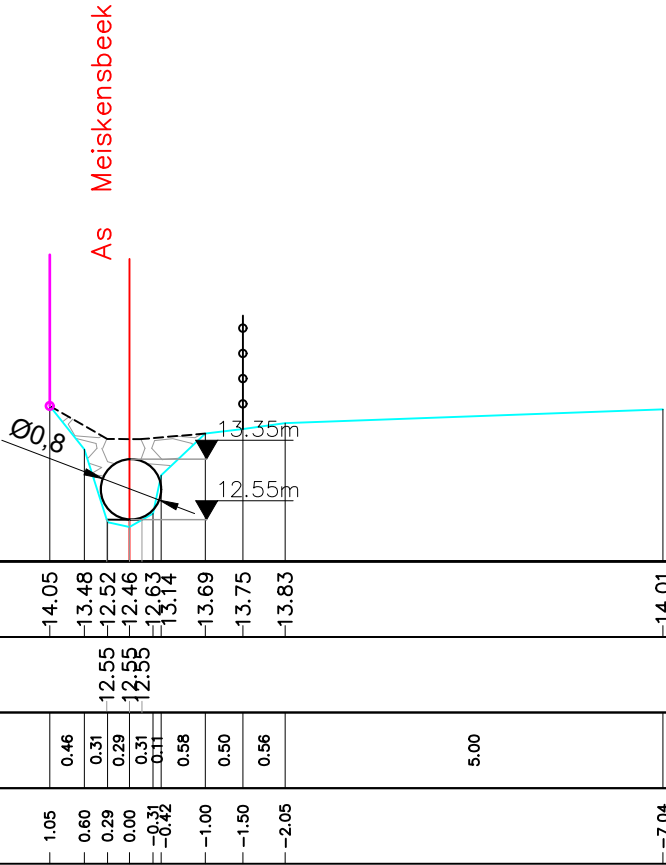

Peil vaste bodem	14.05	13.48	12.52	12.46	12.63	13.14	13.69	13.75	13.83	14.01
Slibpeil			12.55	12.55						
Tussenafstand		0.46	0.31	0.29	0.00	0.31	0.11	0.58	0.50	0.56
Afstand tot as	1.05	0.60	0.29	0.00	-0.31	-0.42	-1.00	-1.50	-2.05	-7.04

Gemeente Grimbergen

B1037 **Meiskensbeek**

VHAG: 437

Locatie atlaspunt (LB72): X-coördinaat: 151043,487 Y-coördinaat: 185016,029

DWARSPROFIELPLAN

Atlaspunt - 017
Datum opmeting: 27/01/2022
Schaal: 1/100

