



Legende

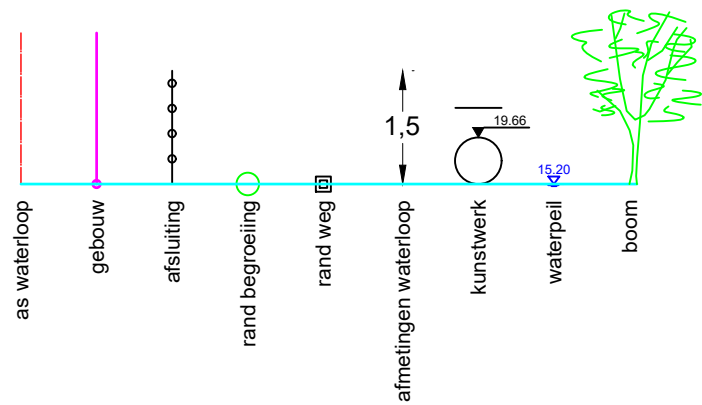

Dwarsprofiel 3
Vergelijkingsvlak 12.00 m T.A.W.
0+41.02

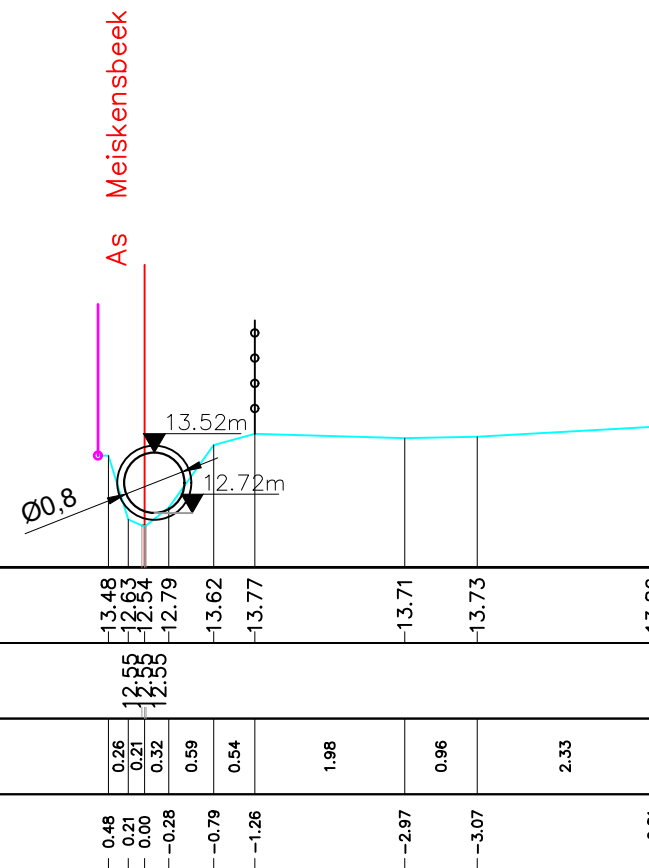

Peil vaste bodem	-13.48	-12.63	-12.54	-12.79	-13.62	-13.77	-13.71	-13.73	-13.86
Slibpeil	12.55	12.55	12.55	12.55					
Tussenafstand	0.26	0.21	0.32	0.59	0.54	1.98	0.96	2.33	
Afstand tot as	-0.48	-0.21	-0.00	-0.28	-0.79	-1.26	-2.97	-3.07	-2.81

Gemeente Grimbergen

B1037

Meiskensbeek

VHAG: 437

Locatie atlaspunt (LB72): X-coördinaat: 151022,884 Y-coördinaat: 185005,95

DWARSPROFIELPLAN

Atlaspunt - 018

Datum opmeting: 27/01/2022

Schaal: 1/100

