


Legende

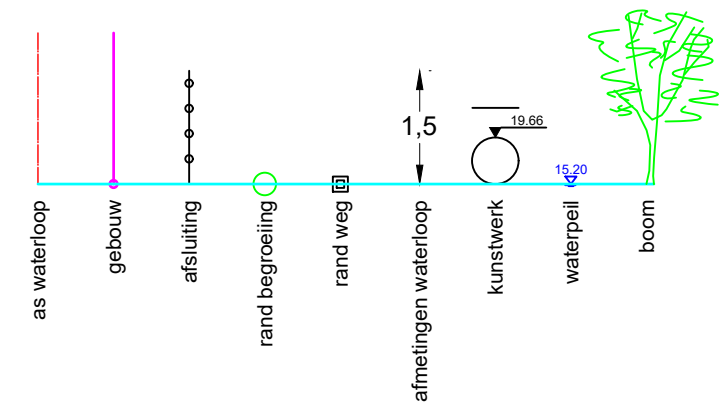

Dwarsprofiel 8
Vergelijkingsvlak 12.00 m T.A.W.
1+00.70

Peil vaste bodem	-14.42	-12.88	-12.87	-12.91	-13.93	-14.00	-14.03	-14.10
Slibpeil		12.91	12.91	12.91				
Tussenafstand		0.99	0.27	0.41	0.81	0.57	0.80	0.66
Afstand tot as	-1.25	-0.27	-0.00	-0.41	-1.22	-1.78	-2.58	-3.24

Gemeente Grimbergen

B1037 **Meiskensbeek**

VHAG: 437

Locatie atlaspunt (LB72): X-coördinaat: 151024,104 Y-coördinaat: 184948,096

DWARSPROFIELPLAN

Atlaspunt - 023
Datum opmeting: 27/01/2022
Schaal: 1/100

