


Legende

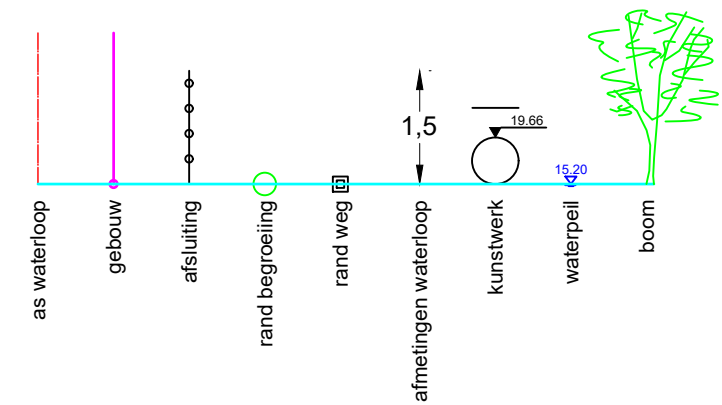

Dwarsprofiel 9
Vergelijkingsvlak 12.00 m T.A.W.
1+50.21

Peil vaste bodem	-14.22	-14.25	-12.99	-12.94	-13.03	-14.17	-14.19	-14.25	-14.25
Slibpeil			13.04	13.04	13.04				
Tussenafstand		4.65	1.34	0.25	0.25	1.19	0.95	0.69	0.51
Afstand tot as	- 6.24	- 1.59	- 0.25	- 0.00	- 0.25	- 1.43	- 2.38	- 3.06	- 3.58

Gemeente Grimbergen

B1037 **Meiskensbeek**

VHAG: 437

Locatie atlaspunt (LB72): X-coördinaat: 151031,413 Y-coördinaat: 184901,057

DWARSPROFIELPLAN

Atlaspunt - 024
Datum opmeting: 27/01/2022
Schaal: 1/100

