



Legende

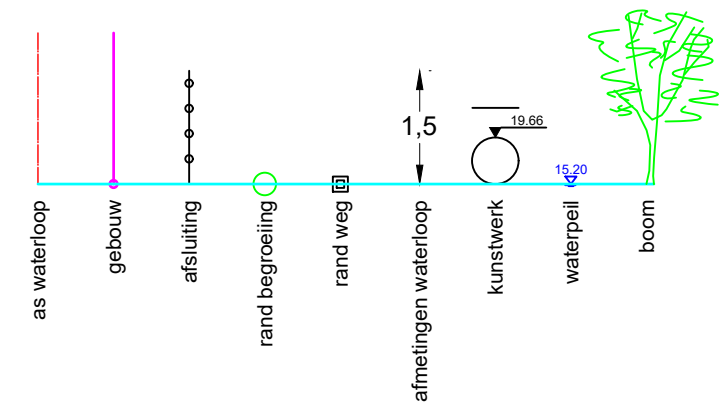

Dwarsprofiel 13
Vergelijkingsvlak 12.00 m T.A.W.
3+20.40

Peil vaste bodem				-15.05	-15.05	-14.19	-13.99	-13.58	-13.64	-15.03		-14.98		-14.96
Slibpeil						13.70	13.70	13.70	13.70					
Tussenafstand					0.49	1.51	0.34	0.27	0.38	1.69		4.34		4.70
Afstand tot as				2.72	2.23		0.73	0.27	0.00	-0.38	-2.25		-6.58	-11.28

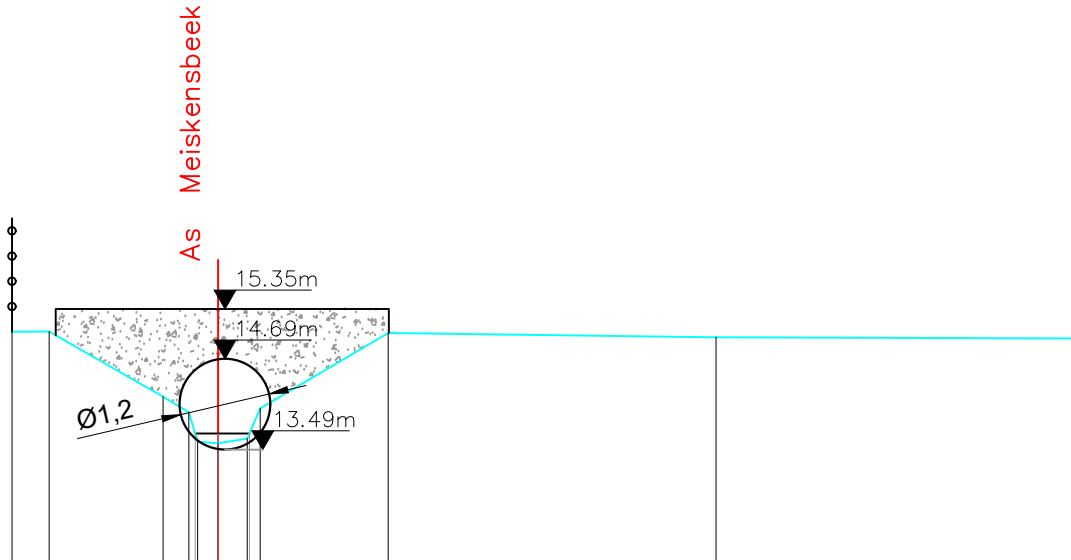

Gemeente Grimbergen

B1037 **Meiskensbeek**

VHAG: 437

Locatie atlaspunt (LB72): X-coördinaat: 150906,893 Y-coördinaat: 184817,198

DWARSPROFIELPLAN

Atlaspunt - 028
Datum opmeting: 27/01/2022
Schaal: 1/100

