



Legende

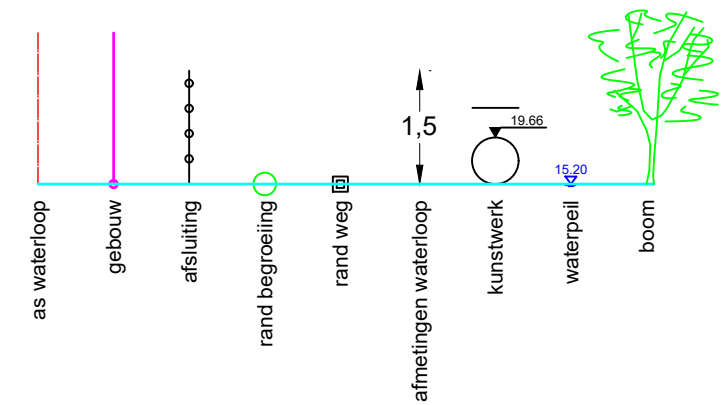

Dwarsprofiel 17
Vergelijkingsvlak 13.00 m T.A.W.
4+56.00

Peil vaste bodem	-16.10	-15.98	-14.39	-14.35	-14.39	-15.99	-15.98
Slibpeil			14.46	14.46	14.46		
Tussenafstand		8.03	2.14	0.28	0.40	1.68	2.92
Afstand tot as	-10.41	-2.41	-0.28	0.00	-0.40	-2.08	-4.99

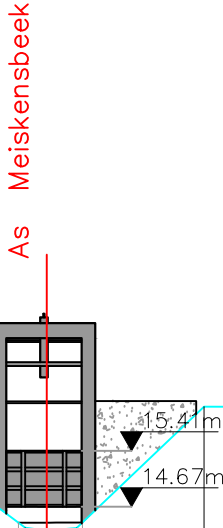

Gemeente Grimbergen

B1037 **Meiskensbeek**

VHAG: 437

Locatie atlaspunt (LB72): X-coördinaat: 150825,406 Y-coördinaat: 184714,475

DWARSPROFIELPLAN

Atlaspunt - 032
Datum opmeting: 27/01/2022
Schaal: 1/100

