


Legende

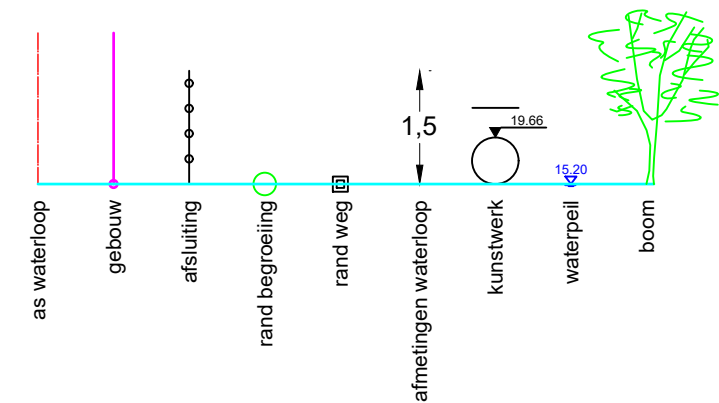

Dwarsprofiel 19
Vergelijkingsvlak 14.00 m T.A.W.
5+01.76

Peil vaste bodem	-16.40	-16.40	-14.73	-14.58	-14.64	-16.23	-16.28
Slibpeil			14.81	14.81	14.81		
Tussenafstand		8.61	2.28	0.58	0.39	2.34	2.47
Afstand tot as	-11.47	-2.86	0.58	0.00	-0.39	-2.73	-5.20

Gemeente Grimbergen

B1037 **Meiskensbeek**

VHAG: 437

Locatie atlaspunt (LB72): X-coördinaat: 150786,801 Y-coördinaat: 184689,937

DWARSPROFIELPLAN

Atlaspunt - 034
Datum opmeting: 27/01/2022
Schaal: 1/100

