



Legende

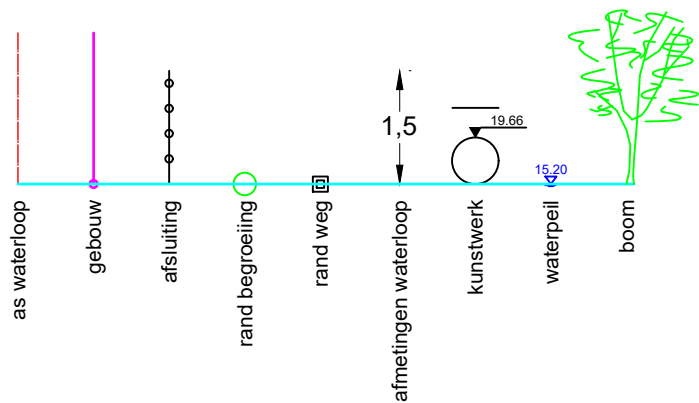

Dwarsprofiel 21
Vergelijkingsvlak 14.00 m T.A.W.
6+00.57

Peil vaste bodem	-17.18	-17.05	-15.81	-15.37	-14.83	-14.70	-14.81	-15.39	-17.02	-17.15
Slibpeil				14.95	14.95	14.95	14.96			
Tussenafstand		6.05	1.93	0.70	0.19	0.45	0.46	0.29	2.41	2.77
Afstand tot as	9.32	3.28	1.35	0.64	0.45	0.00	-0.46	-0.75	-3.17	-5.94

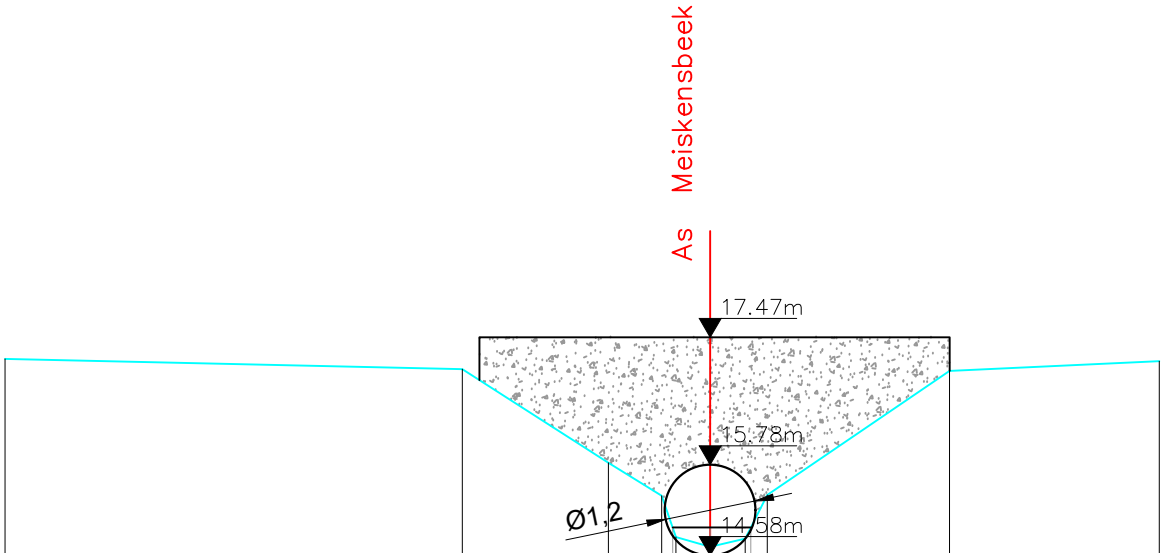

Gemeente Grimbergen

B1037 **Meiskensbeek**

VHAG: 437

Locatie atlaspunt (LB72): X-coördinaat: 150703,272 Y-coördinaat: 184637,172

DWARSPROFIELPLAN

Atlaspunt - 036
Datum opmeting: 27/01/2022
Schaal: 1/100

