



Legende

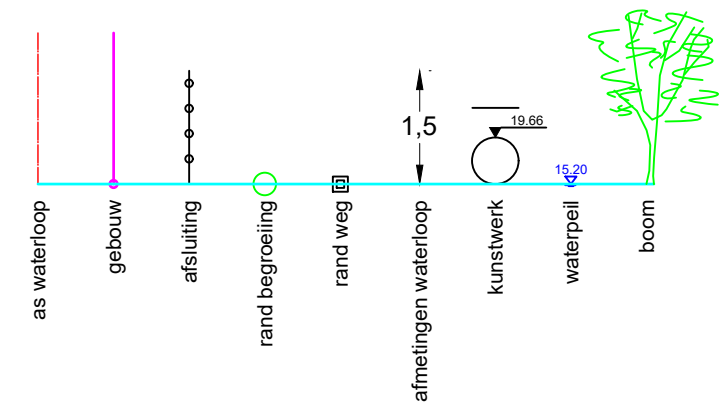

Dwarsprofiel 27
Vergelijkingsvlak 14.00 m T.A.W.
7+84.19

Peil vaste bodem	-16.61	-16.67	-16.72	-16.71	-16.63	-16.58	-15.56	-15.13	-15.14	-15.16	-16.67	-16.68
Slibpeil							15.20	15.20	15.20	15.20		
Tussenafstand		2.64	3.71	0.44	1.80	0.80	1.38	0.32	0.50	0.37	1.79	2.02
Afstand tot as	-11.58	-8.94	-5.23	-4.79	-2.99	-2.19	-0.82	-0.50	0.00	-0.37	-2.33	-4.35

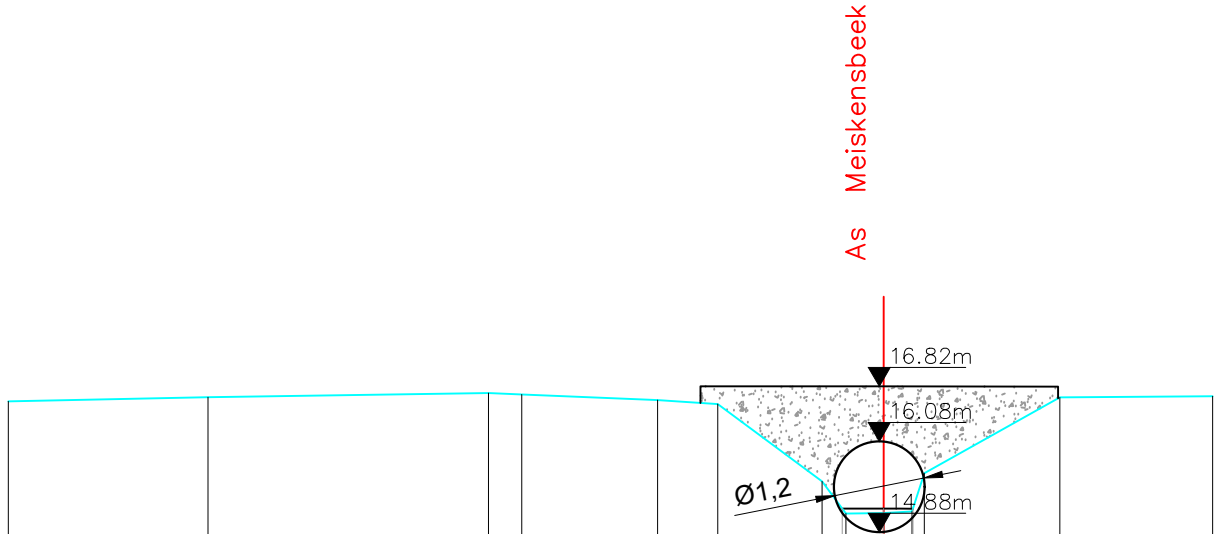

Gemeente Grimbergen

B1037 **Meiskensbeek**

VHAG: 437

Locatie atlaspunt (LB72): X-coördinaat: 150733,839 Y-coördinaat: 184488,694

DWARSPROFIELPLAN

Atlaspunt - 042
Datum opmeting: 27/01/2022
Schaal: 1/100

