


Legende

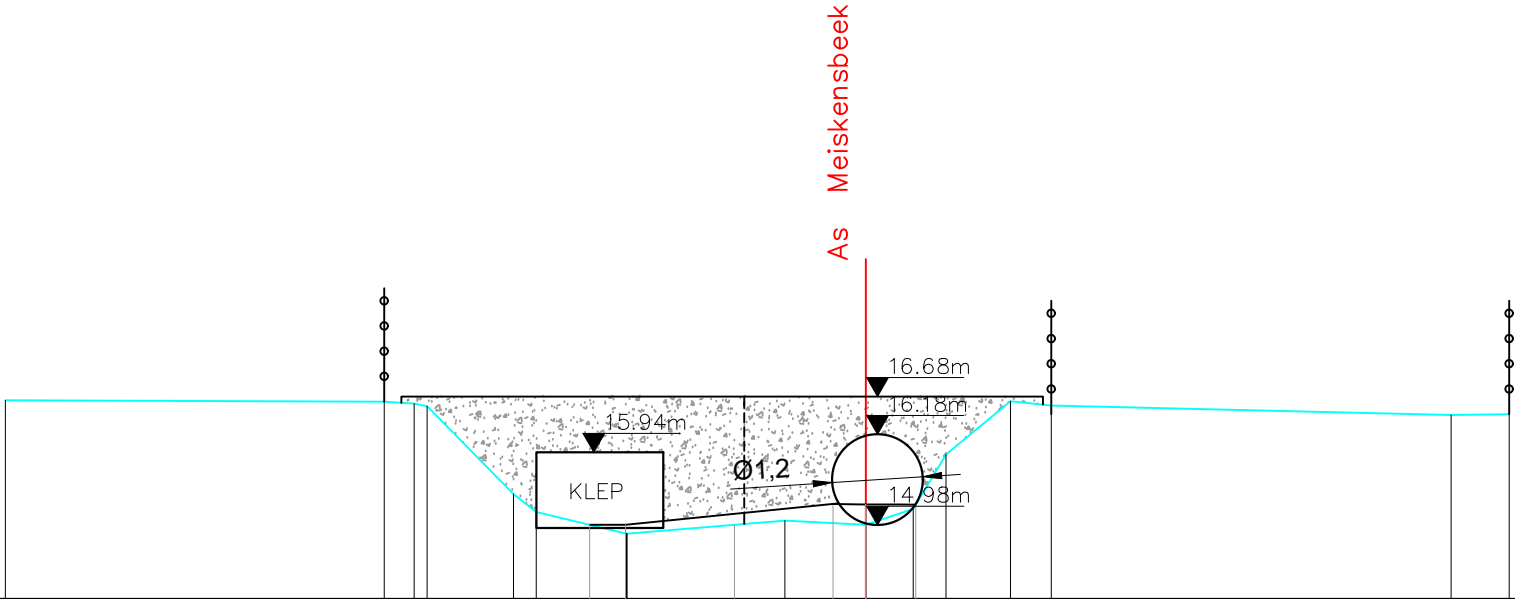

Dwarsprofiel 29
Vergelijkingsvlak 14.00 m T.A.W.
8+29.10

Peil vaste bodem	-16.63	-16.61	-16.59	-15.39	-15.15	-14.87	-15.04	-14.98	-15.19	-15.91	-16.62	-16.56	-16.44	-16.45
Slibpeil				-14.98	-14.98	-14.98	-15.26	-15.25	-15.25	-15.91	-16.62	-16.56	-16.44	-16.45
Tussenafstand		5.01	0.39	0.17	1.14	0.30	3.29	1.07	0.63	0.43	0.85	0.54	5.29	0.77
Afstand tot as	-11.37	-6.36	-5.97	-5.80	-4.66	-4.36	-1.07	-0.00	-0.63	-1.06	-1.91	-2.45	-7.74	-8.51



Gemeente Grimbergen

B1037 **Meiskensbeek**

VHAG: 437

Locatie atlaspunt (LB72): X-coördinaat: 150771,87 Y-coördinaat: 184471,751

DWARSPROFIELPLAN

Atlaspunt - 044
Datum opmeting: 27/01/2022
Schaal: 1/100

