



Legende

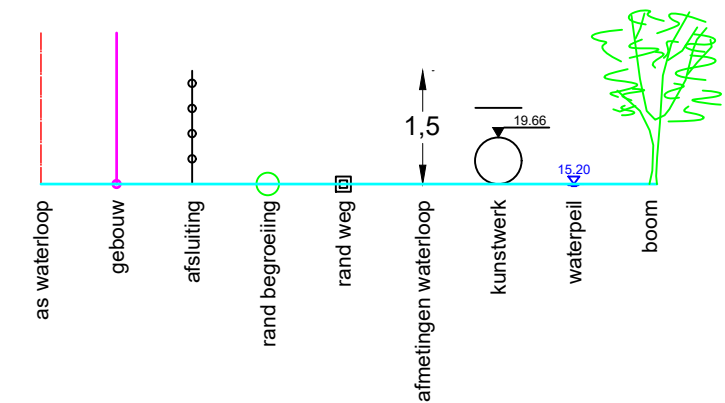

Dwarsprofiel 30
Vergelijkingsvlak 14.00 m T.A.W.
8+37.11

Peil vaste bodem	-16.52-16.47-16.41-16.38-16.14-15.92-15.86-15.68-15.26-15.18-15.25-16.46									
Slibpeil										
Tussenafstand	1.13	2.33	2.19	0.200.18	1.13	2.43	1.45	0.450.62	0.410.35	1.54
Afstand tot as	-3.36	-2.29	-140.14-140.10-1.26	-1.14	-0.90	-0.760.70	-0.330.00-0.35	-1.88		

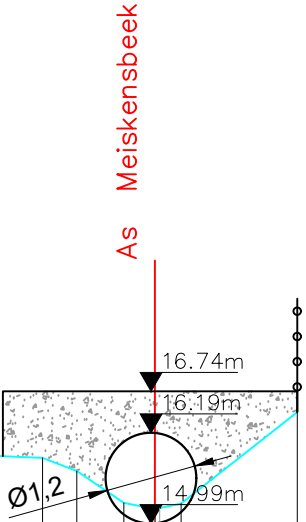

Gemeente Grimbergen

B1037 **Meiskensbeek**

VHAG: 437

Locatie atlaspunt (LB72): X-coördinaat: 150777,672 Y-coördinaat: 184466,225

DWARSPROFIELPLAN

Atlaspunt - 045
Datum opmeting: 27/01/2022
Schaal: 1/100

