



Legende

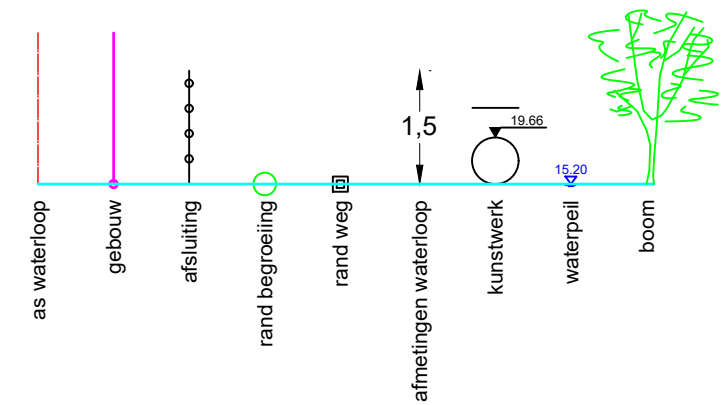

Dwarsprofiel 31
Vergelijkingsvlak 14.00 m T.A.W.
8+43.95

Peil vaste bodem	-16.63	-16.59	-16.60	-16.42	-15.55	-15.33	-15.27	-16.98
Slibpeil					15.33	15.33	15.33	
Tussenafstand		1.89	3.00	4.06	0.89	0.11	0.31	0.43
Afstand tot as	6.34	6.39	5.37	1.30	0.37	0.00	-0.38	-0.64

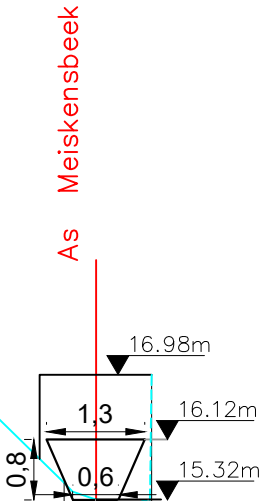

Gemeente Grimbergen

B1037 **Meiskensbeek**

VHAG: 437

Locatie atlaspunt (LB72): X-coördinaat: 150774,125 Y-coördinaat: 184460,609

DWARSPROFIELPLAN

Atlaspunt - 046
Datum opmeting: 27/01/2022
Schaal: 1/100

