


Legende

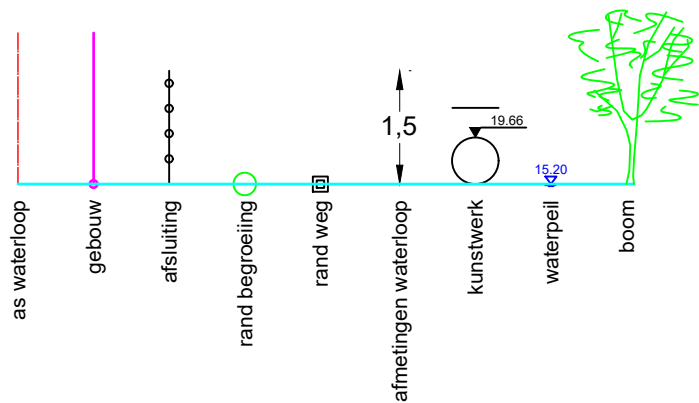

Dwarsprofiel 39
Vergelijkingsvlak 14.00 m T.A.W.
11+39.26

Peil vaste bodem	-17.22	-17.09	-16.20	-15.87	-16.20	-17.11
Slibpeil			-16.27	-16.27	-16.27	
Tussenafstand		5.95	1.18	0.36	0.36	1.16
Afstand tot as	7.05	1.53	0.36	0.00	-0.36	-1.52

Gemeente Grimbergen

B1037 **Meiskensbeek**

VHAG: 437

Locatie atlaspunt (LB72): X-coördinaat: 150636,434 Y-coördinaat: 184234,119

DWARSPROFIELPLAN

Atlaspunt - 054
Datum opmeting: 27/01/2022
Schaal: 1/100

