


Legende

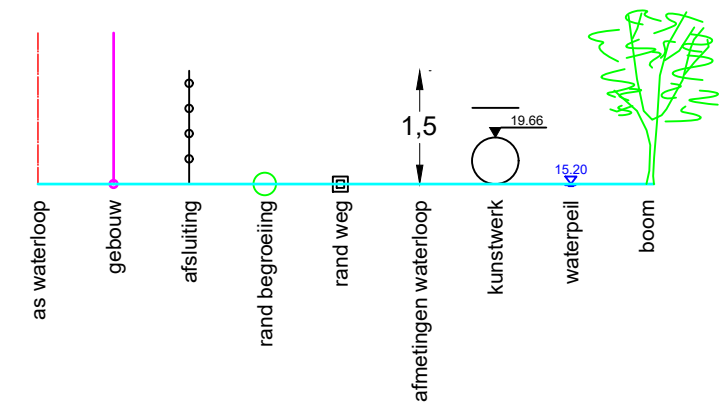

Dwarsprofiel 40
Vergelijkingsvlak 15.00 m T.A.W.
11+91.46

Peil vaste bodem		-17.67		-17.45	-16.50	-16.19	-16.23	-17.35	
Slibpeil					-16.41	-16.41	-16.41		
Tussenafstand			5.14	1.07	0.31	0.55	1.72		
Afstand tot as		6.52		1.38	0.31	0.00	-0.52	-2.14	

Gemeente Grimbergen

B1037 **Meiskensbeek**

VHAG: 437

Locatie atlaspunt (LB72): X-coördinaat: 150590,144 Y-coördinaat: 184210,589

DWARSPROFIELPLAN

Atlaspunt - 055
Datum opmeting: 27/01/2022
Schaal: 1/100

