



Legende

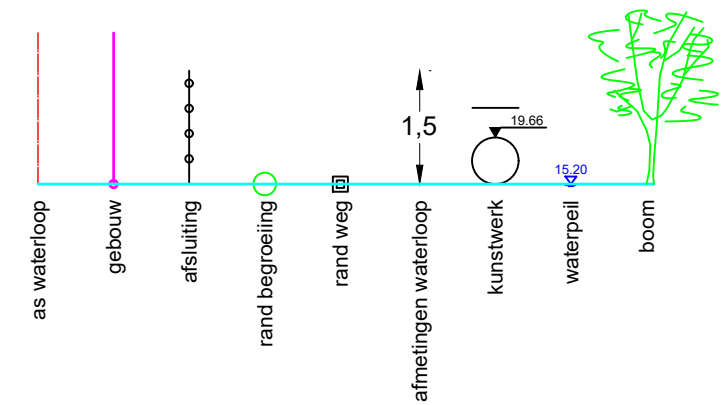

Dwarsprofiel 46  
Vergelijkingsvlak 16.00 m T.A.W.  
14+19.73

|                  |  |  |  |        |      |       |       |        |        |        |        |        |       |        |  |        |  |
|------------------|--|--|--|--------|------|-------|-------|--------|--------|--------|--------|--------|-------|--------|--|--------|--|
| Peil vaste bodem |  |  |  | -17.96 |      |       |       | -17.88 | -16.43 | -16.50 | -16.52 | -17.83 |       | -17.82 |  | -17.75 |  |
| Slibpeil         |  |  |  |        |      |       |       |        | 16.81  | 16.81  | 16.81  |        |       |        |  |        |  |
| Tussenafstand    |  |  |  |        | 2.54 |       | 0.72  | 0.35   | 0.20   | 0.81   | 1.46   |        | 2.51  |        |  |        |  |
| Afstand tot as   |  |  |  | -3.14  |      | -0.93 | -0.31 | -0.00  | -0.21  | -1.02  | -2.48  |        | -4.98 |        |  |        |  |

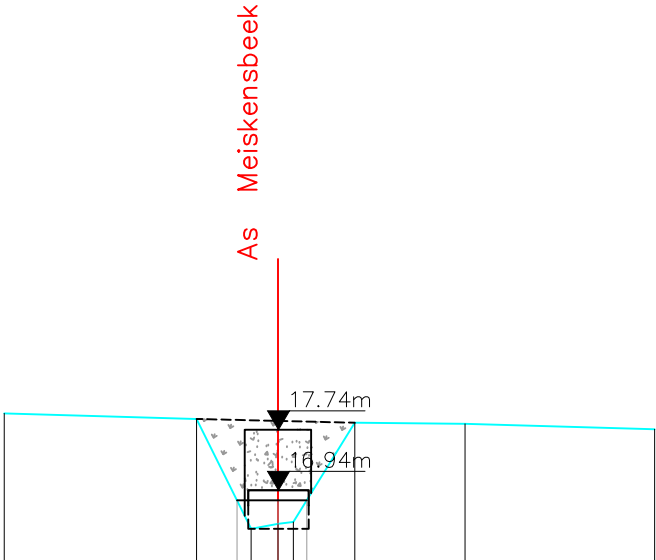

Gemeente Grimbergen

**B1037** **Meiskensbeek**

VHAG: 437

Locatie atlaspunt (LB72): X-coördinaat: 150454,112 Y-coördinaat: 184033,672

DWARSPROFIELPLAN

Atlaspunt - 061  
Datum opmeting: 27/01/2022  
Schaal: 1/100

