



Legende

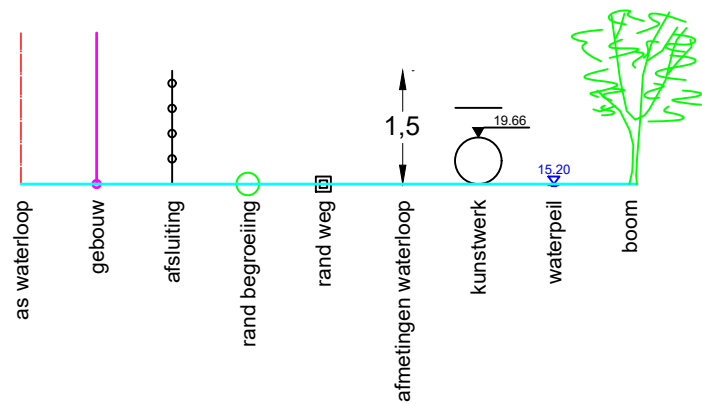

Dwarsprofiel 50
Vergelijkingsvlak 16.00 m T.A.W.
15+03.47

Peil vaste bodem	-18.33	-17.25	-17.16	-17.16	-17.48	-17.82	-18.02	-18.31	-18.97	-19.04
Slibpeil	-17.33	-17.33	-17.33	-17.33	-17.34	-17.34	-17.34	-17.34	-17.34	-17.34
Tussenafstand	0.77	0.21	0.34	0.40	0.77	0.63	2.29	3.50	0.83	
Afstand tot as	-74.75	-74.79	-0.00	-0.26	-0.57	-1.04	-1.36	-1.71	-2.24	-2.33

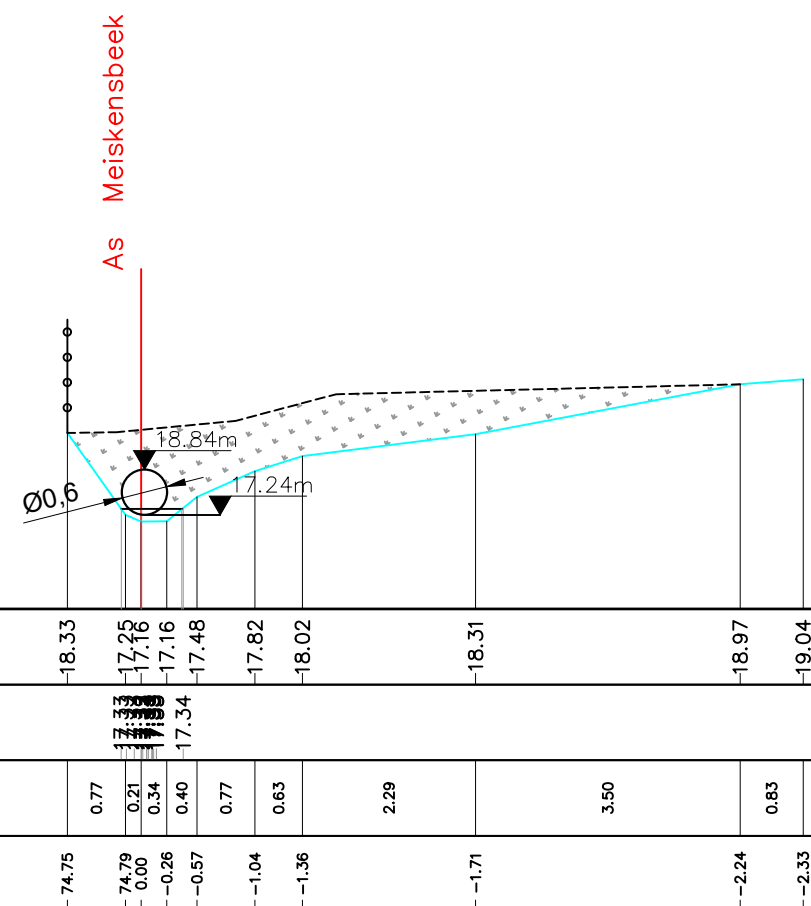

Gemeente Grimbergen

B1037

Meiskensbeek

VHAG:437

Locatie atlaspunt (LB72): X-coördinaat: 150416,345 Y-coördinaat: 184098,781

DWARSPROFIELPLAN

Atlaspunt - 065

Datum opmeting: 27/01/2022

Schaal: 1/100

