



Legende

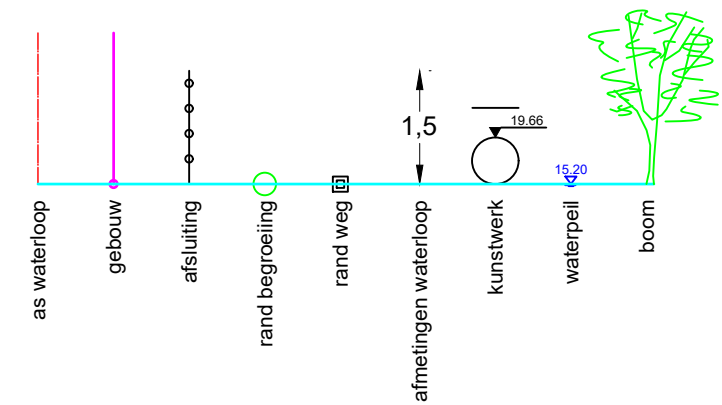

Dwarsprofiel 57
Vergelijkingsvlak 18.00 m T.A.W.
17+58.50

Peil vaste bodem		-19.77	-19.57	-18.55	-18.53	-18.62	-19.46
Slibpeil				-18.62	-18.62	-18.62	
Tussenafstand			2.59	2.33	0.21	0.26	0.55
Afstand tot as		5.14	2.55	0.21	0.00	-0.26	-0.81

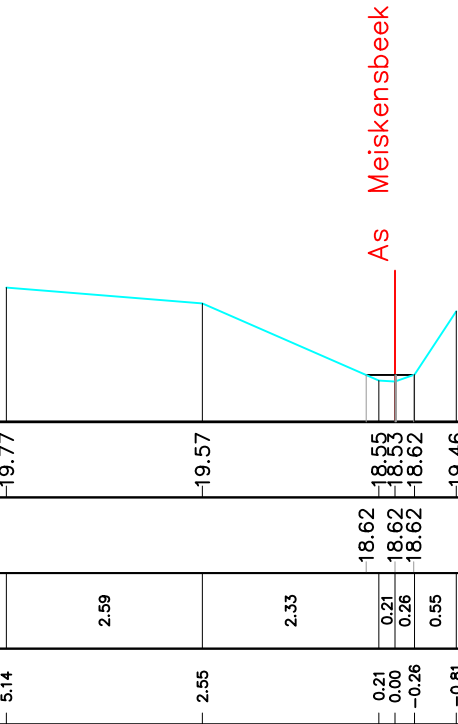

Gemeente Grimbergen

B1037 **Meiskensbeek**

VHAG: 437

Locatie atlaspunt (LB72): X-coördinaat: 150207,862 Y-coördinaat: 183979,917

DWARSPROFIELPLAN

Atlaspunt - 072
Datum opmeting: 27/01/2022
Schaal: 1/100

