



Legende

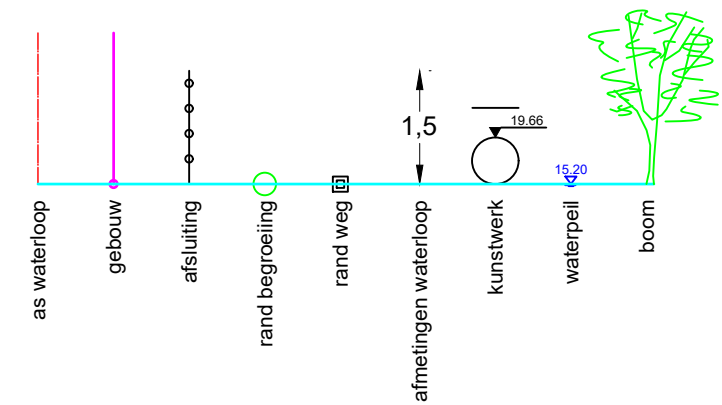

Dwarsprofiel 63
Vergelijkingsvlak 18.00 m T.A.W.
19+27.82

Peil vaste bodem	-20.06	-20.06	-19.14	-18.98	-19.07	-20.13	-20.17	-20.30
Slibpeil								
Tussenafstand		7.95	0.96	0.36	0.30	0.65	1.36	3.53
Afstand tot as	9.28	1.32	0.36	0.00	-0.29	-0.91	-2.20	-5.84

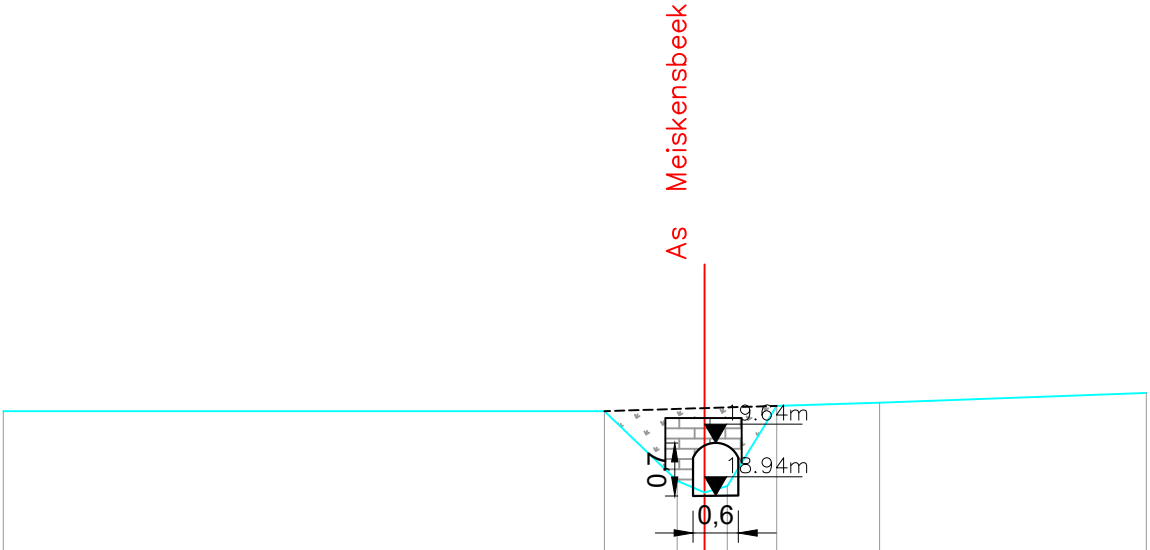

Gemeente Grimbergen

B1037 **Meiskensbeek**

VHAG: 437

Locatie atlaspunt (LB72): X-coördinaat: 150078,462 Y-coördinaat: 183878,156

DWARSPROFIELPLAN

Atlaspunt - 078
Datum opmeting: 27/01/2022
Schaal: 1/100

