



Legende

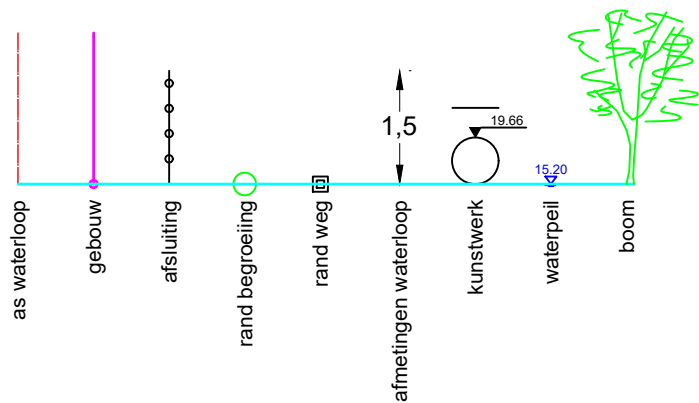

Dwarsprofiel 64
Vergelijkingsvlak 18.00 m T.A.W.
19+28.54

Peil vaste bodem	-20.06	-20.03	-19.10	-19.11	-19.10	-20.12	-20.30
Slibpeil							
Tussenafstand		5.43	1.33	0.21	0.29	0.55	4.76
Afstand tot as	6.97	1.54	0.21	0.00	-0.29	-0.83	-5.54

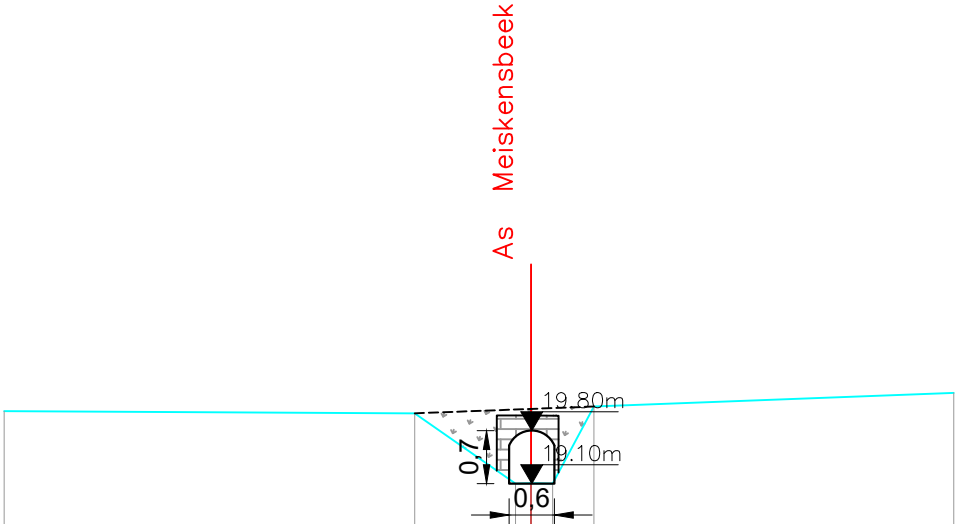

Gemeente Grimbergen

B1037 **Meiskensbeek**

VHAG: 437

Locatie atlaspunt (LB72): X-coördinaat: 150077,86 Y-coördinaat: 183877,756

DWARSPROFIELPLAN

Atlaspunt - 079
Datum opmeting: 27/01/2022
Schaal: 1/100

