


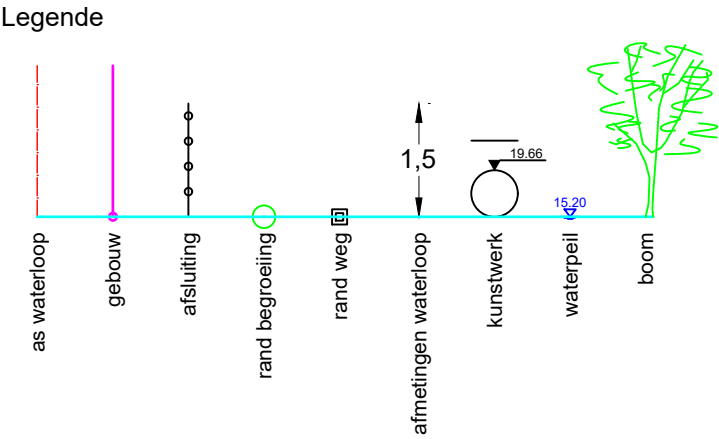

As waterloop

43.90m

Dwarsprofiel 1
Vergelijkingsvlak 34.00 m T.A.W.
0+01.79

Peil vaste bodem	-43.76	-43.82	-43.89	-43.89	-43.89	-42.45	-43.48	-43.87	-43.88	-43.85	-43.81	-43.86	-44.06
Slibpeil													
Tussenafstand		7.64	0.56	0.25	0.25	0.54	0.54	0.13	0.24	2.08	2.01	1.77	6.37
Afstand tot as	-9.23	-1.59	-1.03	-0.78	-0.71	-0.54	-0.00	-0.43	-0.53	-2.40	-3.84	-5.07	???

Gemeente Overijse

B2182 **Moerlaanbeek**

VHAG: 6786

Locatie atlaspunt (LB72): X-coördinaat: 164007.493 Y-coördinaat: 160322.862

DWARSPROFIELPLAN

Atlaspunt - 004
Datum opmeting: 20/03/2021
Schaal: 1/100

