


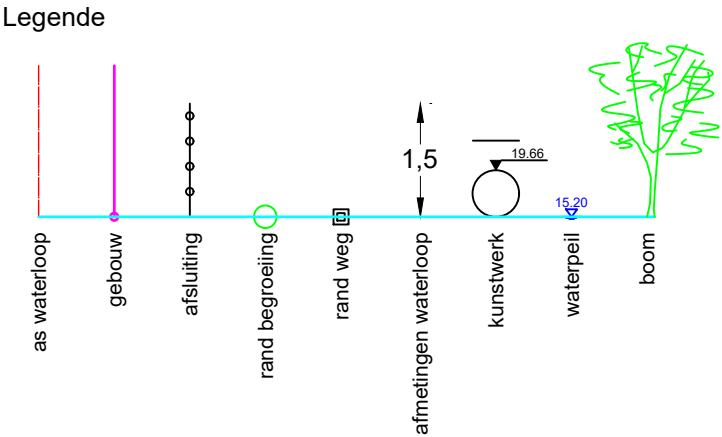

As waterloop

Dwarsprofiel 6
Vergelijkingsvlak 36.00 m T.A.W.
0+72.92

Peil vaste bodem	45.00	44.70	44.45	43.50	43.42	43.45	44.39	44.39	44.50
Slibpeil				43.53	43.53	43.53			
Tussenafstand		7.23	0.82	0.78	0.22	0.32	1.13	1.81	6.07
Afstand tot as	9.05	1.82	1.01	0.66	0.66	0.32	1.45	3.22	9.34

Gemeente Overijse

B2182 Moerlaanbeek

VHAG: 6786

Locatie atlaspunt (LB72): X-coördinaat: 163936.692 Y-coördinaat: 160320.091

DWARSPROFIELPLAN

Atlaspunt - 009
Datum opmeting: 20/03/2021
Schaal: 1/100

