



Legende

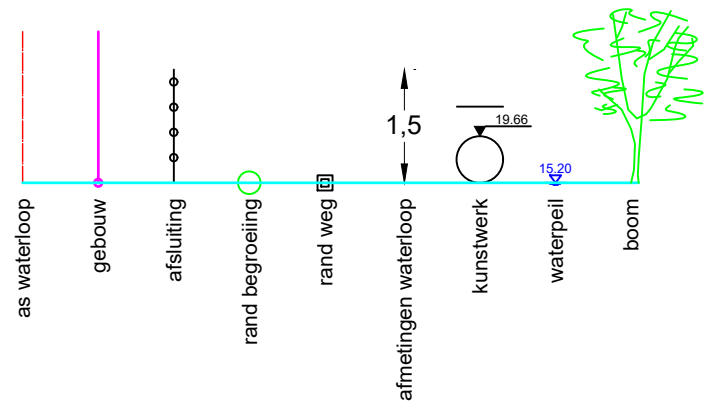

As waterloop

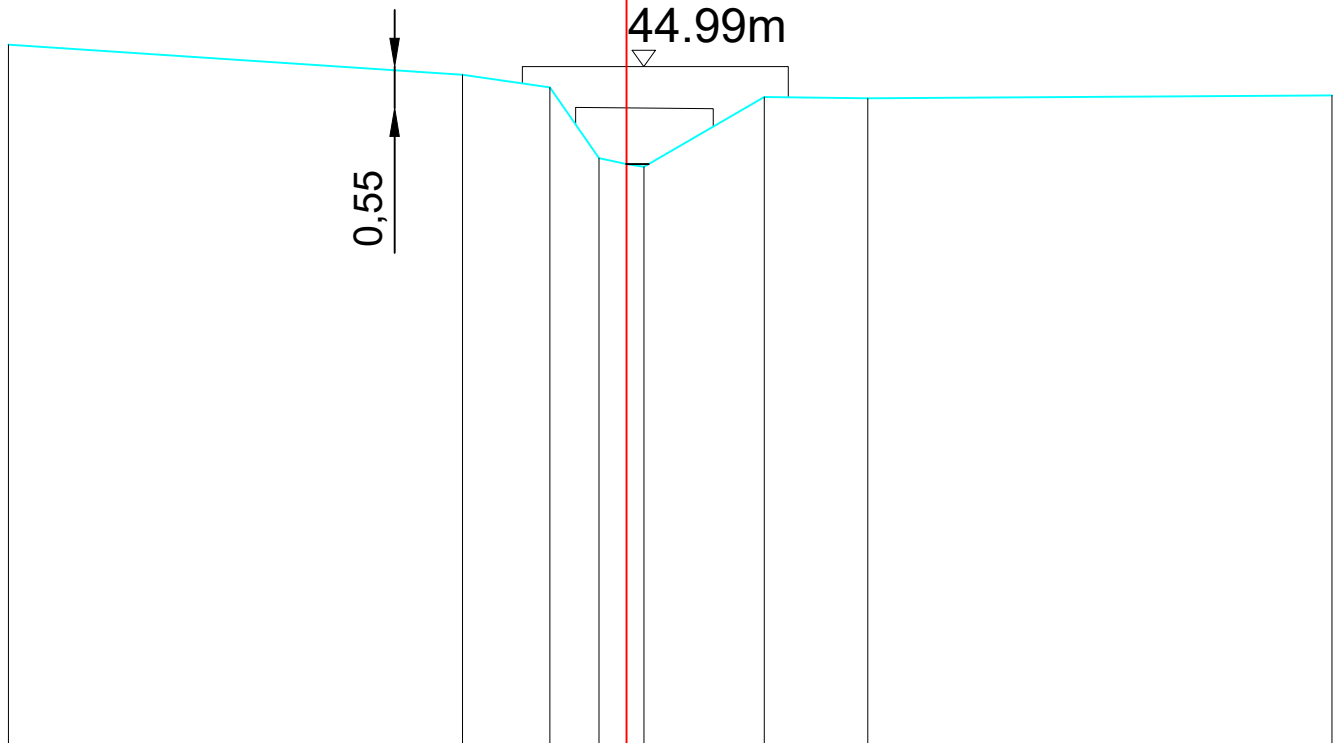

Dwarsprofiel 8
Vergelijkingsvlak 36.00 m T.A.W.
0+90.67

Peil vaste bodem	-45.29	-44.89	-44.72	-43.79	-43.71	-43.67	-44.59	-44.58	-44.62
Slibpeil					43.71	43.71			
Tussenafstand		6.01	1.16	0.65	0.36	0.23	1.59	1.37	6.14
Afstand tot as	-8.18	-2.17	-1.01	-0.36	-0.00	-0.23	-1.82	-3.19	-9.11

Gemeente Overijse

B2182

Moerlaanbeek

VHAG: 6786

Locatie atlaspunt (LB72): X-coördinaat: 163919.564 Y-coördinaat: 160315.531

DWARSPROFIELPLAN

Atlaspunt - 011
Datum opmeting: 20/03/2021
Schaal: 1/100

