


Legende

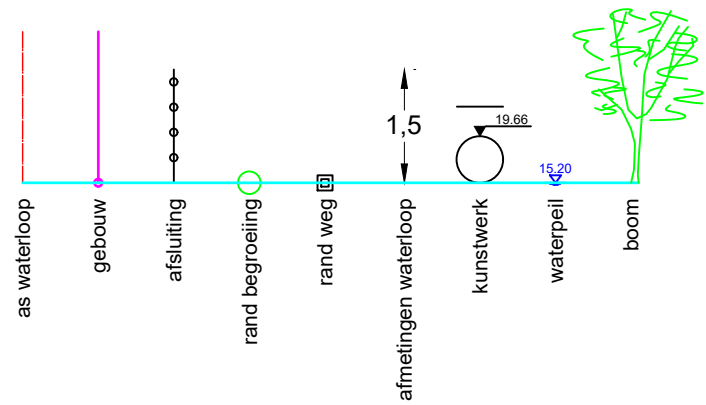

As waterloop

0,52
45.17m

Dwarsprofiel 10
Vergelijkingsvlak 36.00 m T.A.W.
1+00.93

Peil vaste bodem	-45.29	-45.29		-44.87	-43.75	-44.89	-44.79	-44.81
Slibpeil					43.77			
Tussenafstand		0.73	7.20	0.69	0.19	2.00	2.10	6.08
Afstand tot as	-8.25	-7.57		-0.82	-0.17	-2.10	-4.14	-10.02

Gemeente Overijse

B2182 Moerlaanbeek

VHAG: 6786

Locatie atlaspunt (LB72): X-coördinaat: 163909.872 Y-coördinaat: 160312.854

DWARSPROFIELPLAN

Atlaspunt - 013
Datum opmeting: 20/03/2021
Schaal: 1/100

