


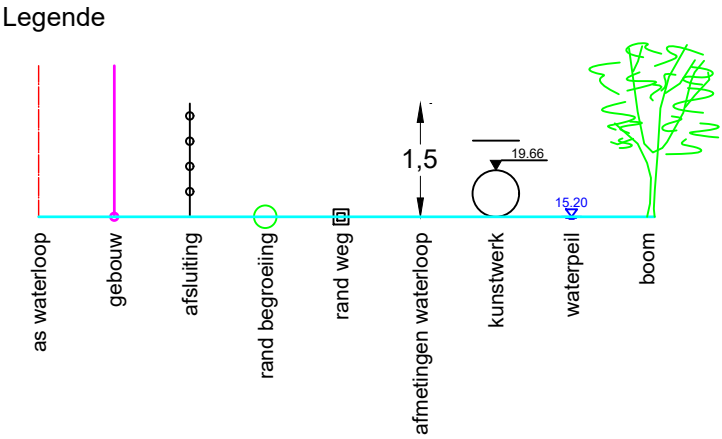

As waterloop

Dwarsprofiel 19
Vergelijkingsvlak 38.00 m T.A.W.
3+66.26

Peil vaste bodem	-47.56	-47.35	-47.19	-46.06 -46.11 -46.14	-48.80	-49.56	-50.00
Slibpeil				46.12 0.24 0.00 0.36			
Tussenafstand	6.94	3.46	1.53	0.24 0.00 0.36	2.46	1.20	3.48
Afstand tot as	-12.17	-4.99	-1.77	-0.24 -0.00 -0.36	-2.82	-4.02	-7.50

Gemeente Overijse

B2182 **Moerlaanbeek**

VHAG: 6786

Locatie atlaspunt (LB72): X-coördinaat: 163665.631 Y-coördinaat: 160263.205

DWARSPROFIELPLAN

Atlaspunt - 022
Datum opmeting: 20/03/2021
Schaal: 1/100

