


Legende

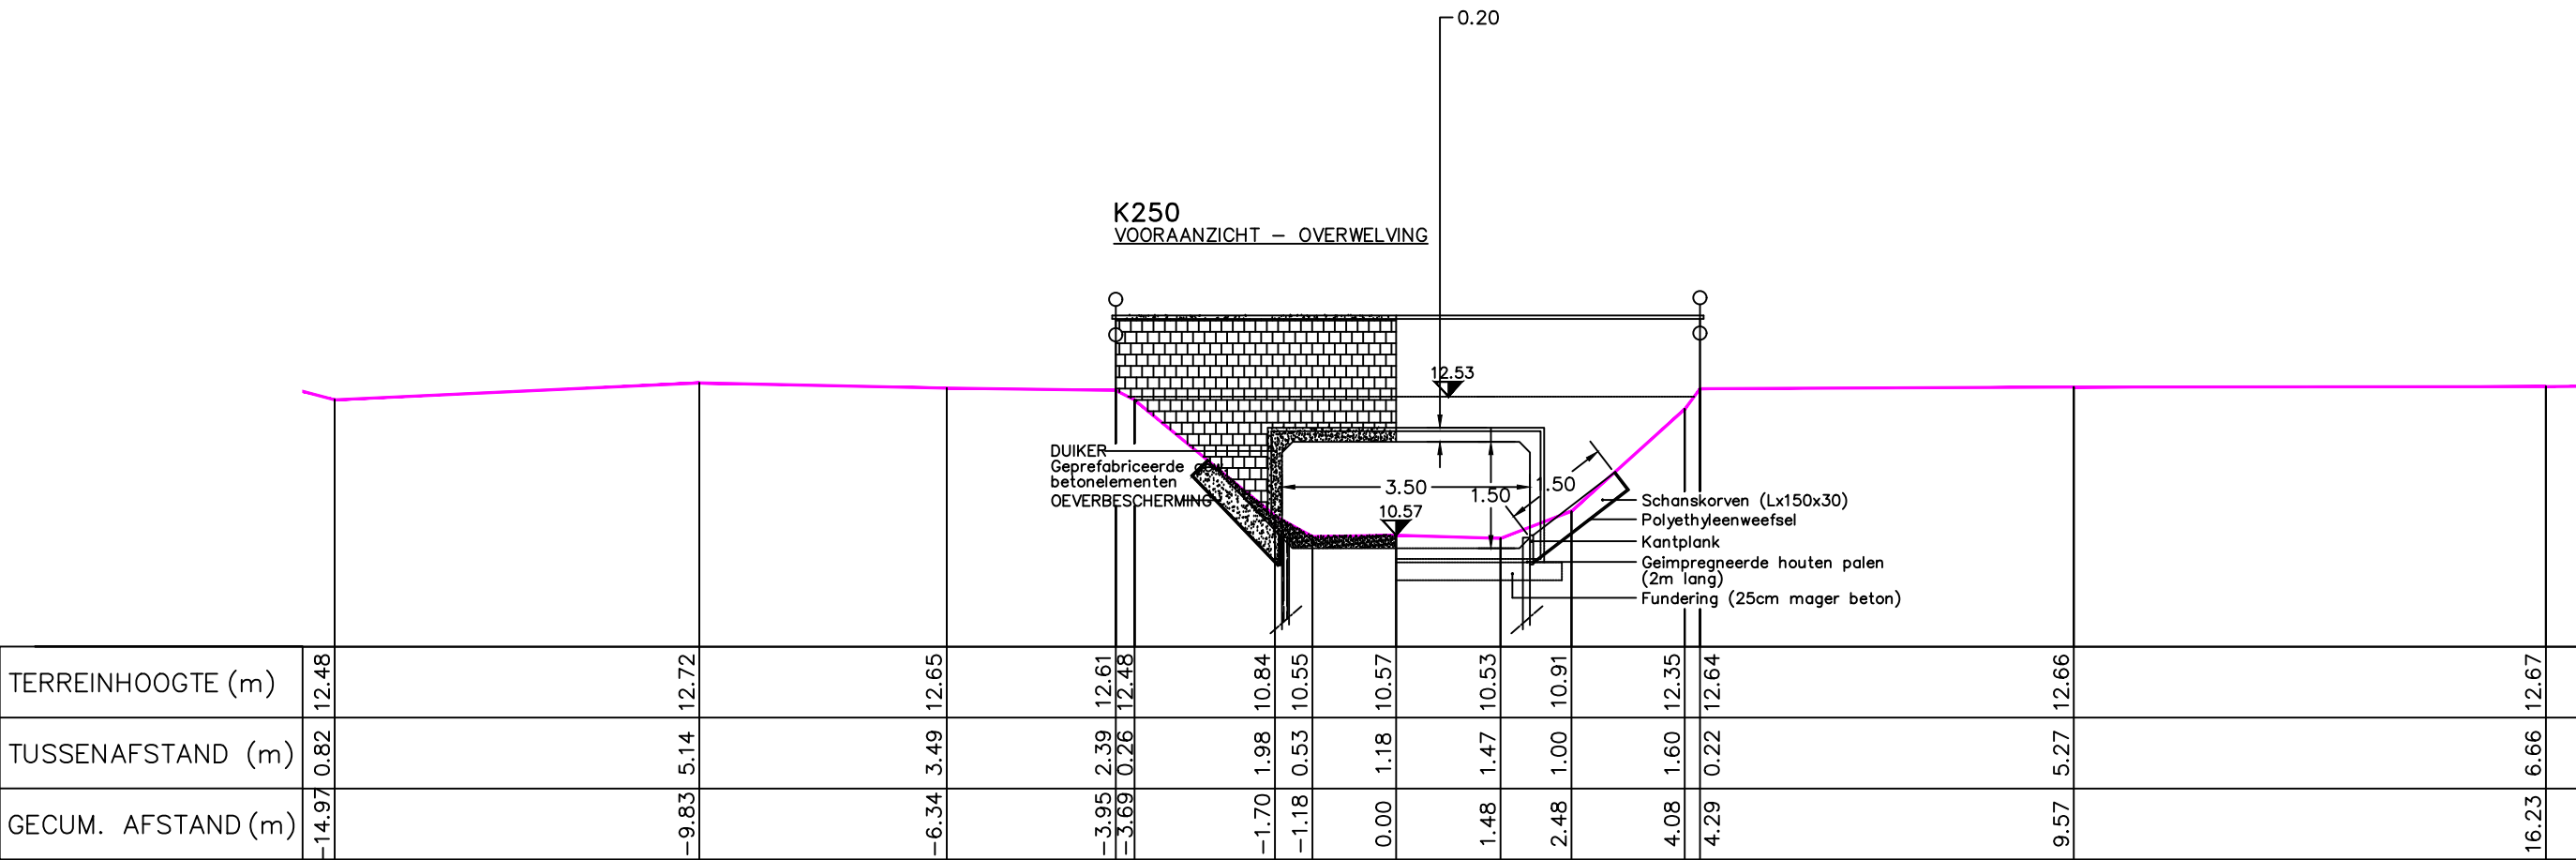

TERREINHOOGTE (m)	12.48	12.72	12.65	12.61	12.48	10.84	10.55	10.57	10.53	10.91	12.35	12.64	12.66	12.67
TUSSENAFSTAND (m)	0.82	5.14	3.49	2.39	0.26	1.98	0.53	1.18	1.47	1.00	1.60	0.22	5.27	6.66
GECUM. AFSTAND (m)	-14.97	-9.83	-6.34	-3.95	-3.69	-1.70	-1.18	0.00	1.48	2.48	4.08	4.29	9.57	16.23

Gemeente Londerzeel

B6013 **Molenbeek**

VHAG: 21

Locatie atlaspunt (LB72): X-coördinaat: 145199,4814 Y-coördinaat: 188260,8173

DWARSPROFIELPLAN

Atlaspunt - 291
Datum opmeting: 28/01/1998
Schaal: 1/100

