




Legende

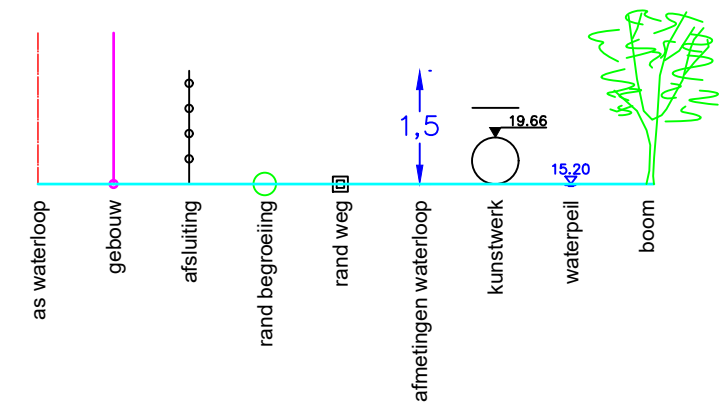

K380
LANGSDOORSNEDE

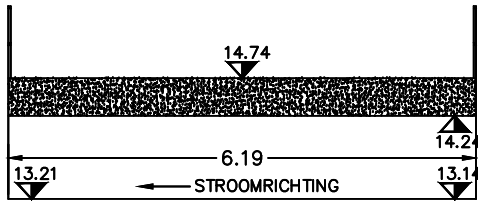

K380
VOORAANZICHT

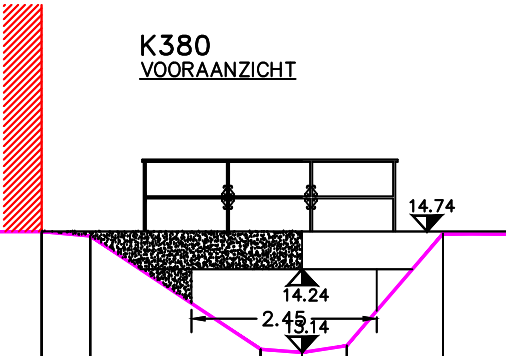

TERREINHOOGTE (m)	14.74	14.74	14.68	13.19	13.14	13.23	14.71	14.70	14.58	14.65	14.62	14.70
TUSSENAFSTAND (m)	0.00	4.02	0.64	2.25	0.55	0.59	1.27	1.44	3.50	1.41	4.43	3.99
GECUM. AFSTAND (m)	-7.47	-3.45	-2.81	-0.55	0.00	0.59	1.86	3.30	6.80	8.21	12.64	16.63

Gemeente Meise

B6013 **Molenbeek**

VHAG: 21

Locatie atlaspunt (LB72): X-coördinaat: 145572,5912 Y-coördinaat: 186178,5955

DWARSPROFIELPLAN

Atlaspunt - 348
Datum opmeting: 28/01/1998
Schaal: 1/100

