


### Legende

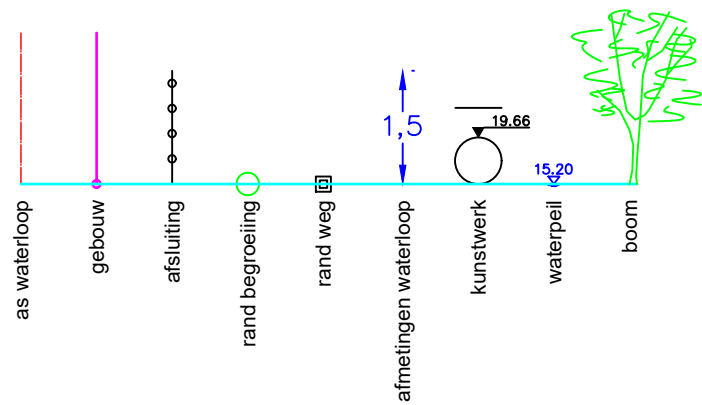

|                    |        |        |       |       |       |       |       |       |       |       |       |       |       |       |
|--------------------|--------|--------|-------|-------|-------|-------|-------|-------|-------|-------|-------|-------|-------|-------|
| TERREINHOOGTE (m)  | 14.69  | 14.74  | 14.80 | 14.84 | 13.57 | 13.16 | 13.17 | 13.34 | 13.36 | 14.80 | 15.21 | 14.95 | 14.83 | 14.81 |
| TUSSENAFSTAND (m)  | 0.00   | 4.98   | 4.11  | 3.77  | 1.41  | 0.41  | 0.74  | 0.74  | 0.55  | 1.03  | 1.74  | 3.72  | 3.72  | 3.95  |
| GECUM. AFSTAND (m) | -15.41 | -10.43 | -6.32 | -2.55 | -1.15 | -0.74 | 0.00  | 0.74  | 1.29  | 2.32  | 4.06  | 7.78  | 11.51 | 15.46 |

Gemeente Meise

**B6013**

## Molenbeek

VHAG:21

Locatie atlaspunt (LB72): X-coördinaat: 145554,8272 Y-coördinaat: 186013,7379

DWARSPROFIELPLAN

Atlaspunt - 353

Datum opmeting: 28/01/1998

|         |       |
|---------|-------|
| Schaal: | 1/100 |
|---------|-------|

**VLAAMS-  
BRABANT**