
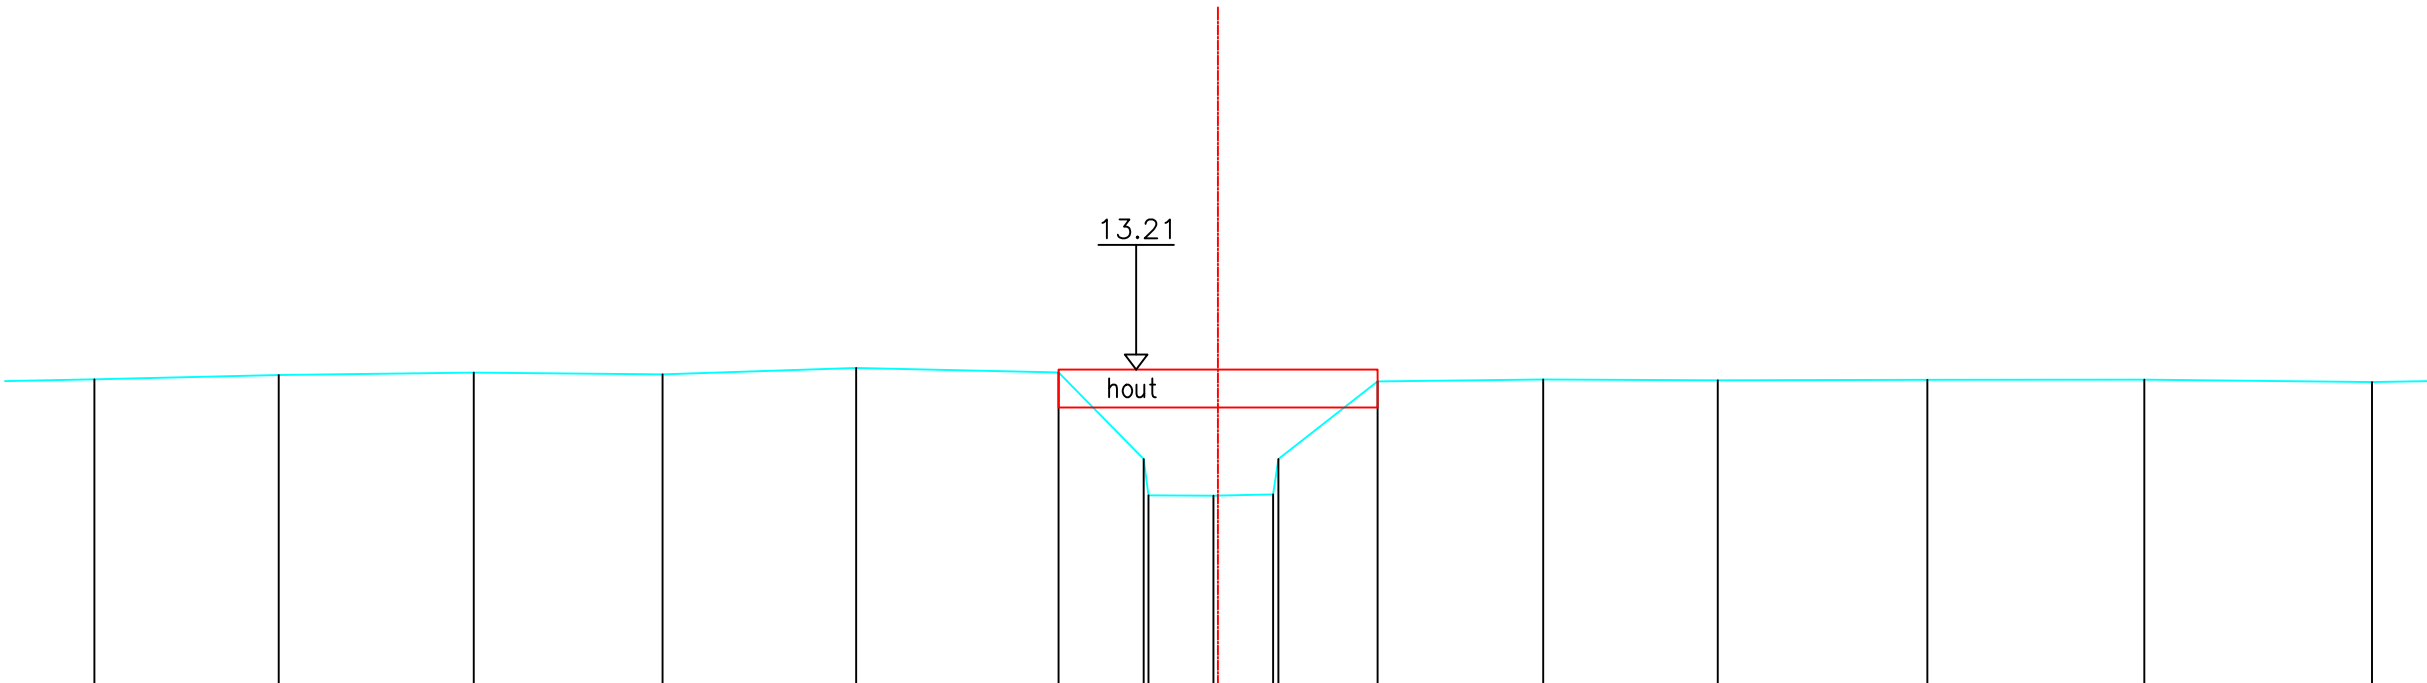


Legende

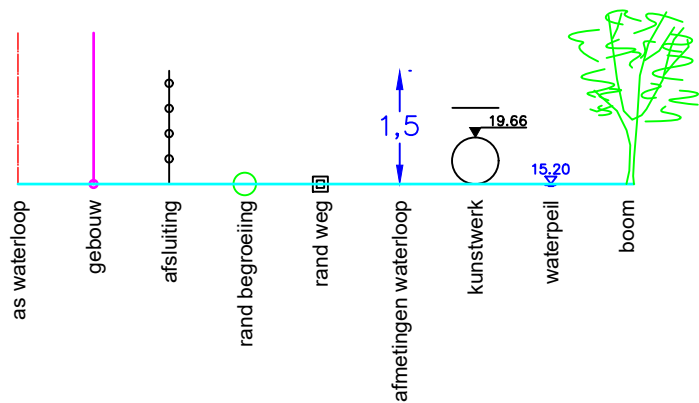

Bestaande hoogten Vaste bodem	13.08	13.14	13.17	13.15	13.23	13.17	12.03	11.55	11.54	11.56	12.03	13.06	13.08	13.07	13.08	13.08	13.05
Slibbodem																	
Tussenafstanden	0.57	2.44	2.58	2.50	2.56	2.68	1.13	0.86	0.79	1.31	2.19	2.31	2.77	2.87	3.01		
Samengetelde afstanden	-14.86	-12.43	-9.84	-7.35	-4.79	-2.11	-0.98	-0.92	-0.06	0.73	0.80	2.11	4.30	6.61	9.38	12.25	15.27

Gemeente Steenokkerzeel_Kampenhout

B2092 **Molenbeek**

VHAG: 6623

Locatie atlaspunt (LB72): X-coördinaat: 160200,1624 Y-coördinaat: 180689,7612

DWARSPROFIELPLAN

Atlaspunt - 007
Datum opmeting: 1/01/2000
Schaal: 1/100

