


Legende

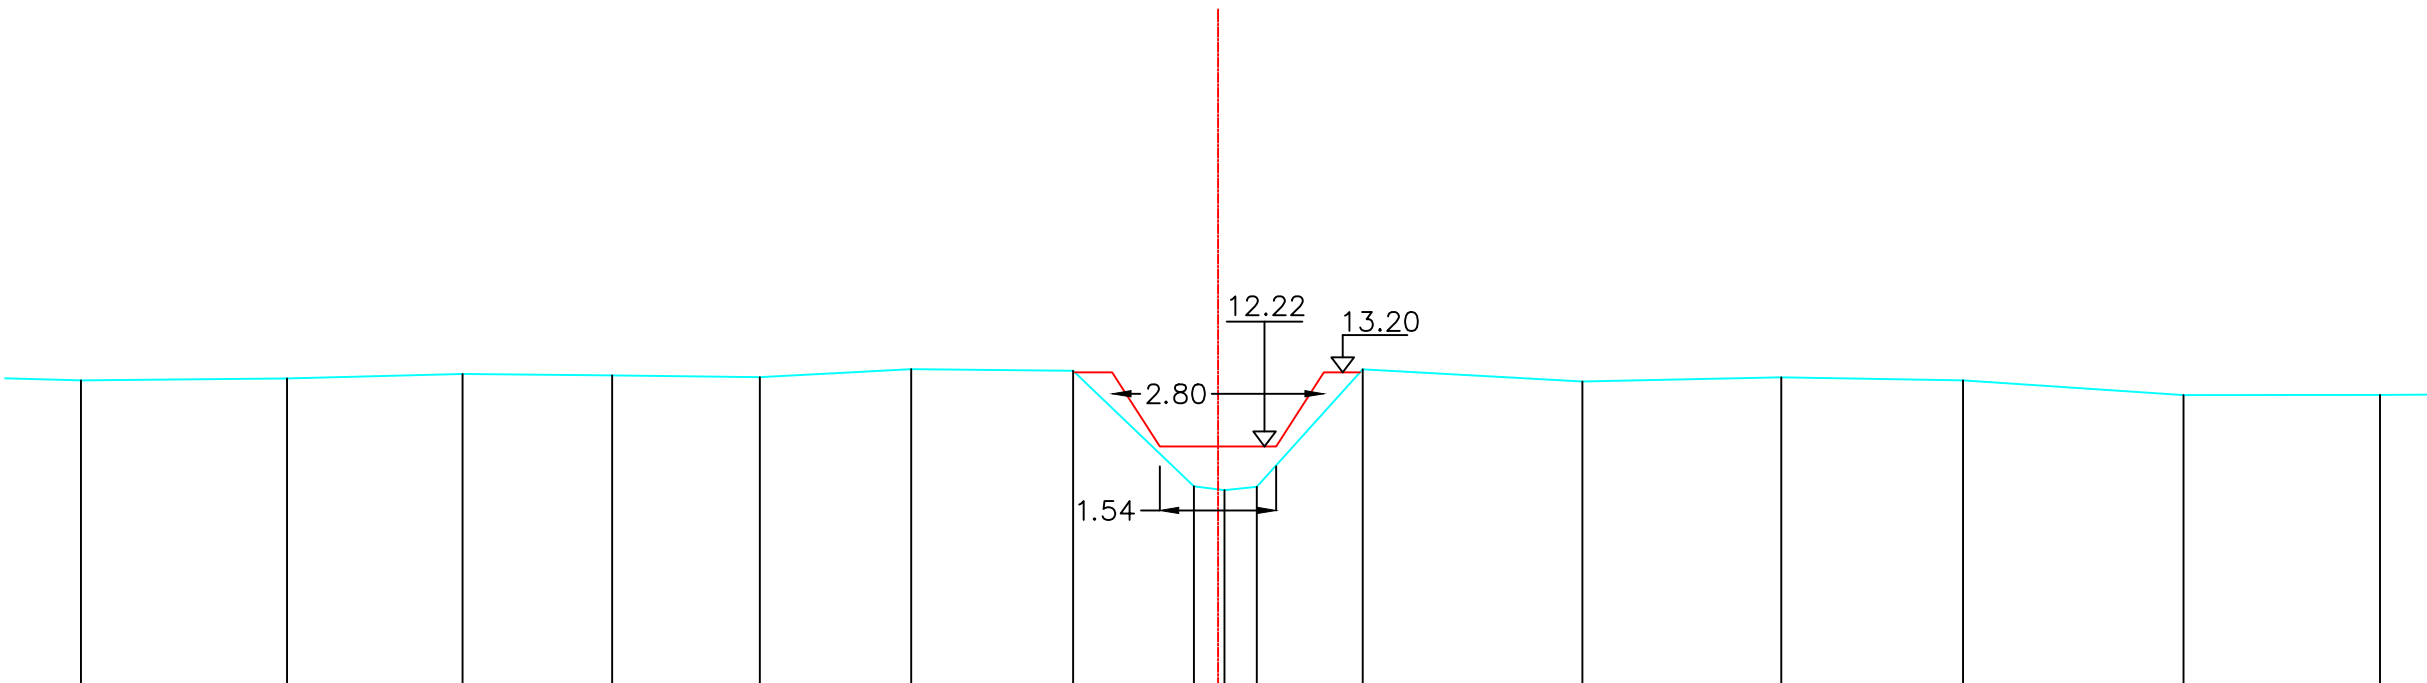

Bestaande hoogten Vaste bodem	13.09	13.12	13.18	13.16	13.14	13.24	13.22	11.69	11.64	11.69	13.24	13.08	13.13	13.10	12.90	12.90
Slibbodem																
Tussenafstanden	6	2.73	2.32	1.98	1.95	2.00	2.14	1.60	.40	.43	1.40	2.91	2.63	2.40	2.92	2.60
Samengetelde afstanden	-15.04	-12.31	-9.99	-8.02	-6.06	-4.06	-1.92	-.32	0.09	0.51	1.91	4.82	7.45	9.86	12.77	15.37

Gemeente Steenokkerzeel_Kampenhout

B2092 **Molenbeek**

VHAG: 6623

Locatie atlaspunt (LB72): X-coördinaat: 160182,8728 Y-coördinaat: 180548,1997

DWARSPROFIELPLAN

Atlaspunt - 010
Datum opmeting: 1/01/2000
Schaal: 1/100

