


Legende

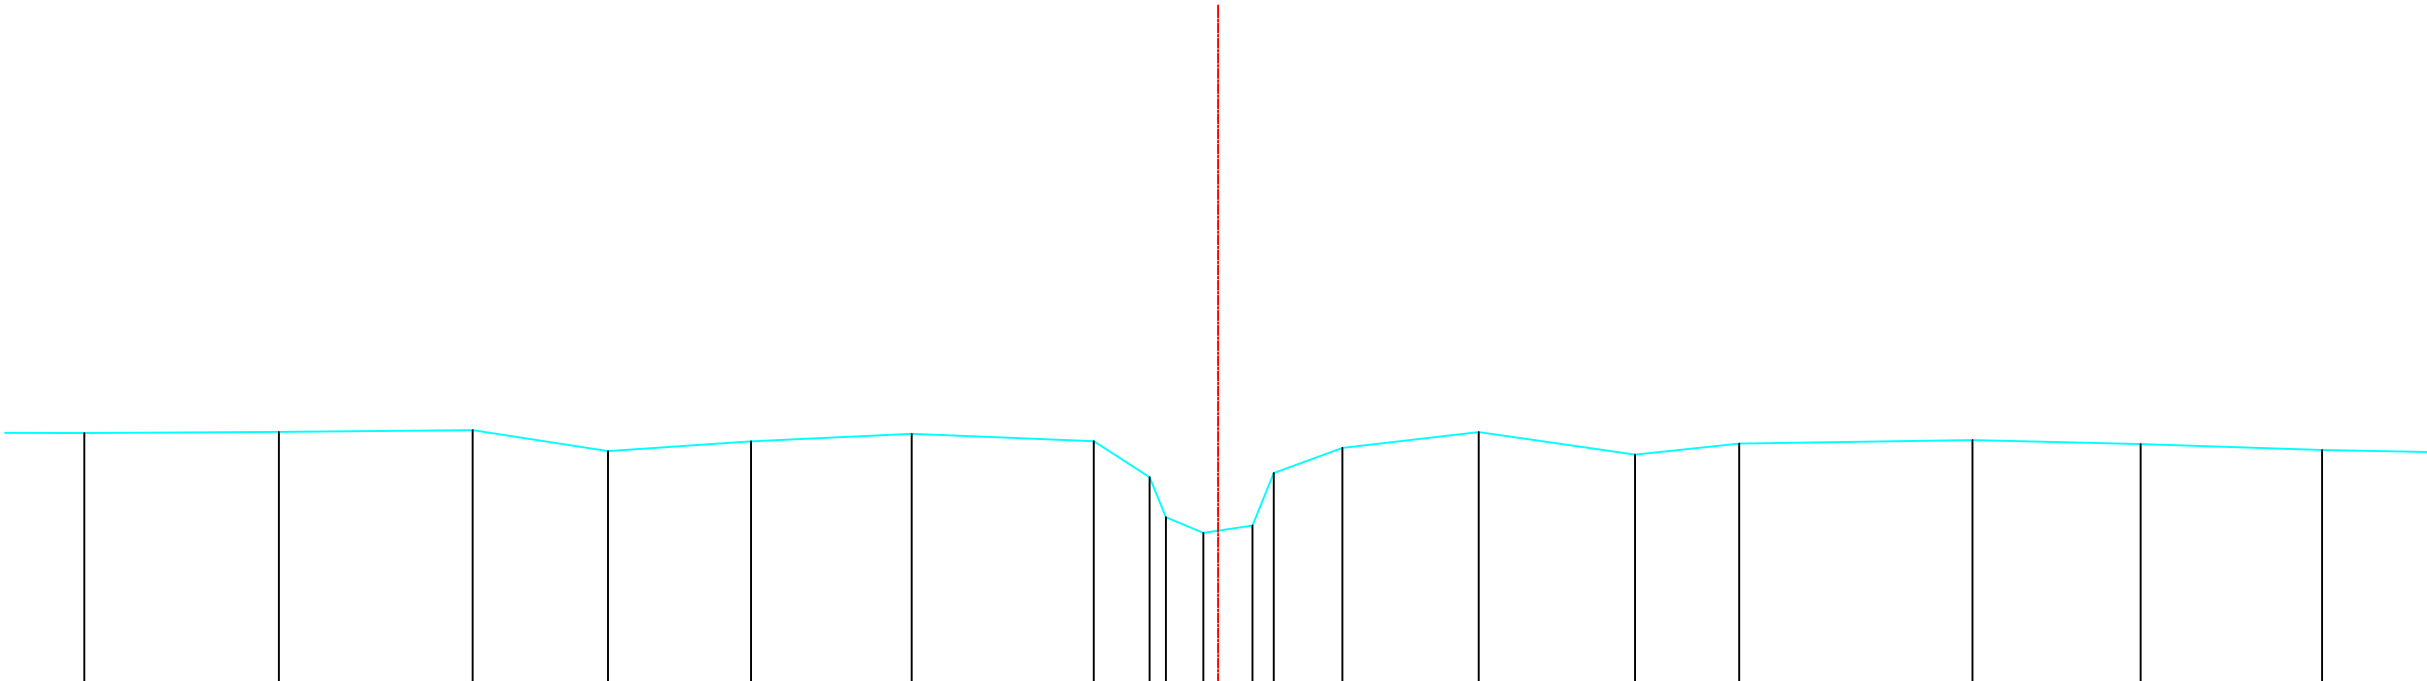

Bestaande hoogten Vaste bodem	13.35	13.36	13.38	13.11	13.23	13.34	13.24	12.76	12.23	12.02	12.12	12.82	13.15	13.36	13.06	13.21	13.25	13.20	13.12	
Slibbodem																				
Tussenafstanden	0	2.57	2.56	1.79	1.89	2.13	2.41	0.74	0.22	0.49	0.65	0.28	0.91	1.80	2.07	1.38	3.09	2.22	2.40	2.7
Samengetelde afstanden	-15.00	-12.42	-9.86	-8.07	-6.18	-4.05	-1.64	-0.91	-0.69	-0.20	0.46	0.74	1.65	3.45	5.52	6.89	9.98	12.20	14.61	

Gemeente Steenokkerzeel_Kampenhout

B2092 **Molenbeek**

VHAG: 6623

Locatie atlaspunt (LB72): X-coördinaat: 160178,009 Y-coördinaat: 180502,0218

DWARSPROFIELPLAN

Atlaspunt - 011
Datum opmeting: 1/01/2000
Schaal: 1/100

