


Legende

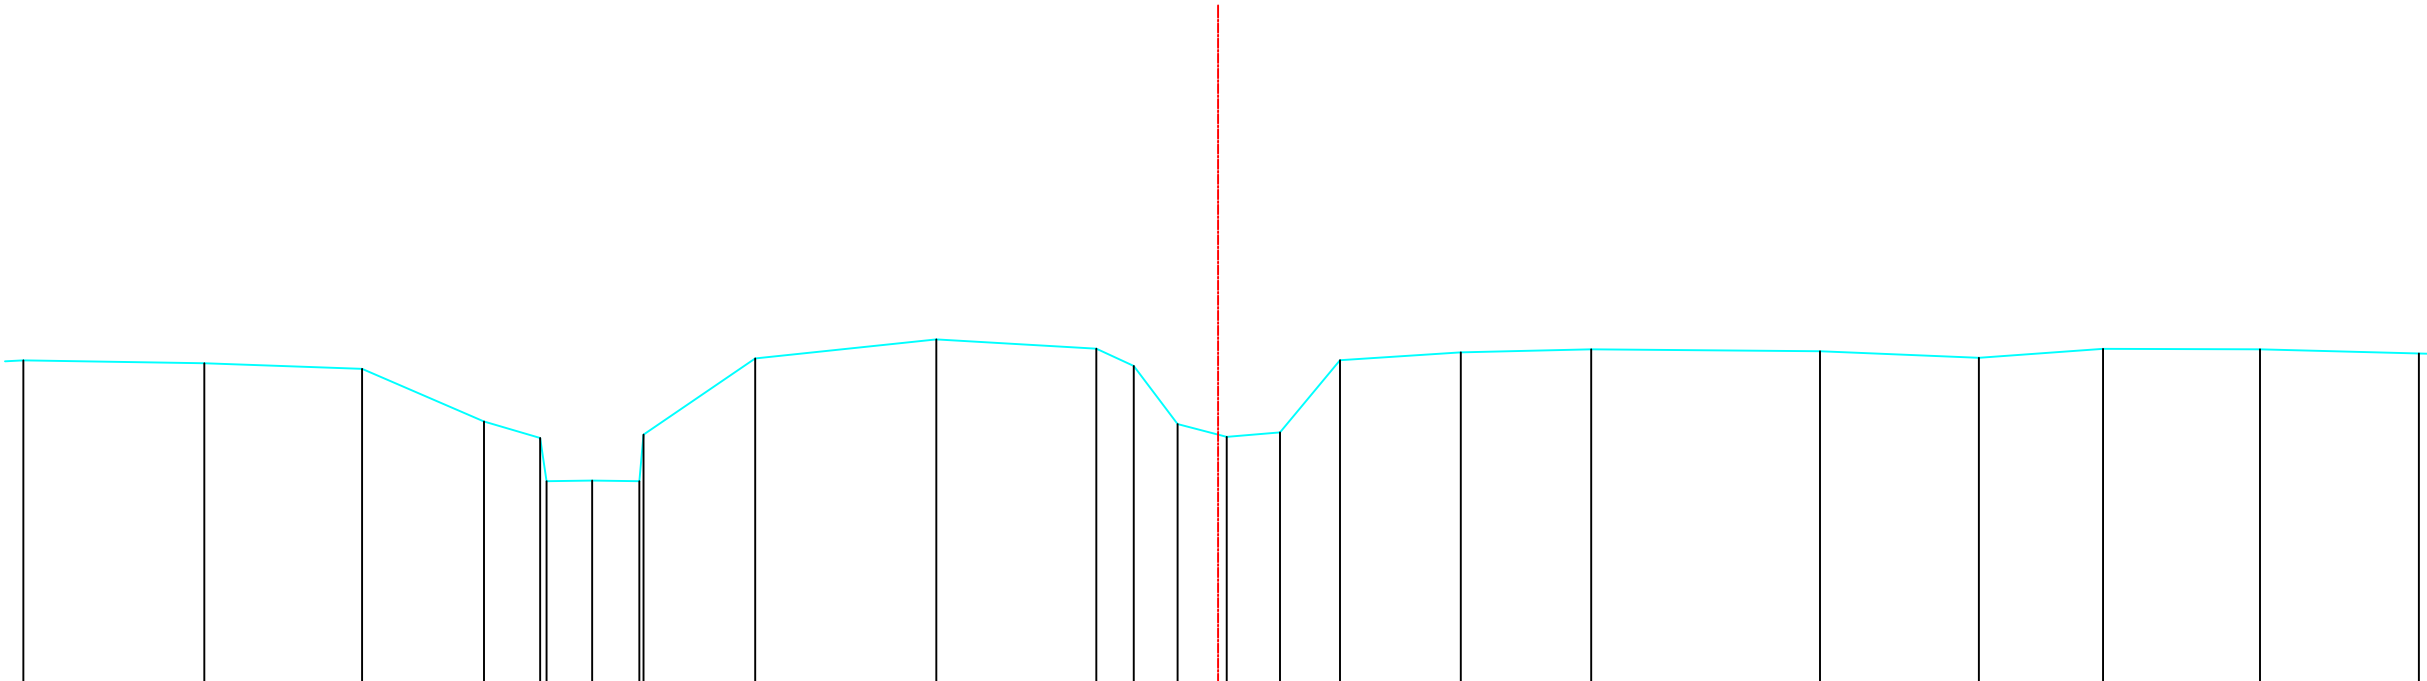

Bestaande hoogten Vaste bodem	13.31	13.27	13.19	12.50	12.28	11.71	11.72	11.71	12.32	13.33	13.58	13.46	13.23	12.46	12.29	12.35	13.31	13.41	13.45	13.43	13.34	13.46	13.45	13.40
Slibbodem																								
Tussenafstanden		2.39	2.09	1.61	0.74	0.60	0.62	1.48	2.39	2.12	.50	.58	0.65	0.71	0.79	1.60	1.73	3.03	2.10	1.64	2.08	2.10		
Samengetelde afstanden	-15.80	-13.41	-11.32	-9.71	-8.97	-8.88	-8.28	-7.66	-7.60	-6.12	-3.73	-1.61	-1.11	-0.54	0.11	0.82	1.61	3.21	4.94	7.96	10.06	11.71	13.78	15.88

Gemeente Steenokkerzeel_Kampenhout

B2092 **Molenbeek**

VHAG: 6623

Locatie atlaspunt (LB72): X-coördinaat: 160157,1577 Y-coördinaat: 180326,6462

DWARSPROFIELPLAN

Atlaspunt - 015
Datum opmeting: 1/01/2000
Schaal: 1/100

