
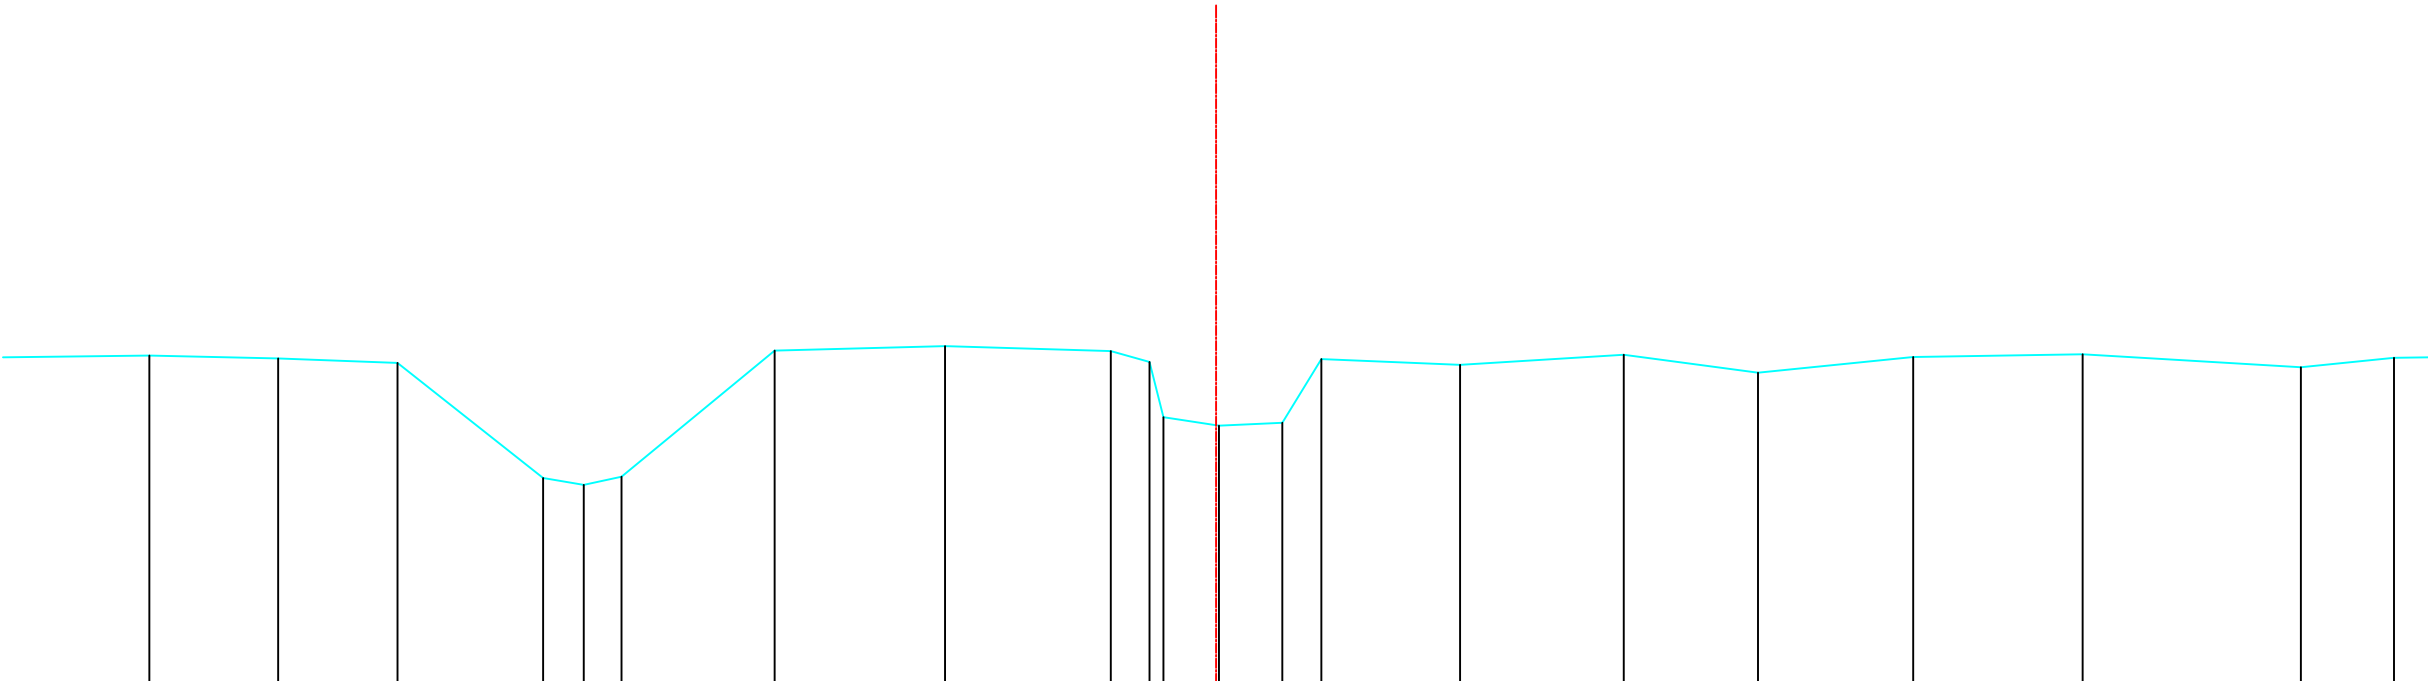


Legende

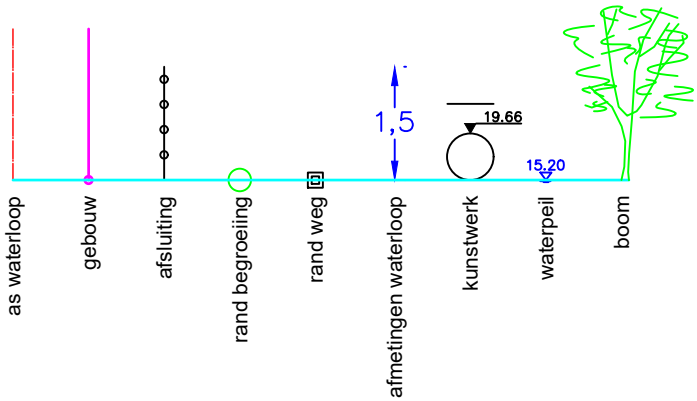

Bestaande hoogten Vaste bodem	13.37	13.33	13.27	11.75	11.66	11.77	13.43	13.50	13.43	13.28	12.56	12.44	12.48	13.32	13.25	13.38	13.14	13.35	13.39	13.21	13.34
Slibbodem																					
Tussenafstanden	2.37	1.70	1.58	1.93	.54	.50	2.03	2.25	2.19	.51	.18	.73	0.84	.52	1.83	2.17	1.78	2.05	2.24	2.89	1.23
Samengetelde afstanden	-14.11	-12.41	-10.83	-8.90	-8.37	-7.86	-5.84	-3.59	-1.39	-.88	-.70	0.04	0.88	1.39	3.23	5.39	7.17	9.22	11.46	14.35	15.58

Gemeente Steenokkerzeel_Kampenhout

B2092 **Molenbeek**

VHAG: 6623

Locatie atlaspunt (LB72): X-coördinaat: 160150,1964 Y-coördinaat: 180269,5358

DWARSPROFIELPLAN

Atlaspunt - 016
Datum opmeting: 1/01/2000
Schaal: 1/100

