
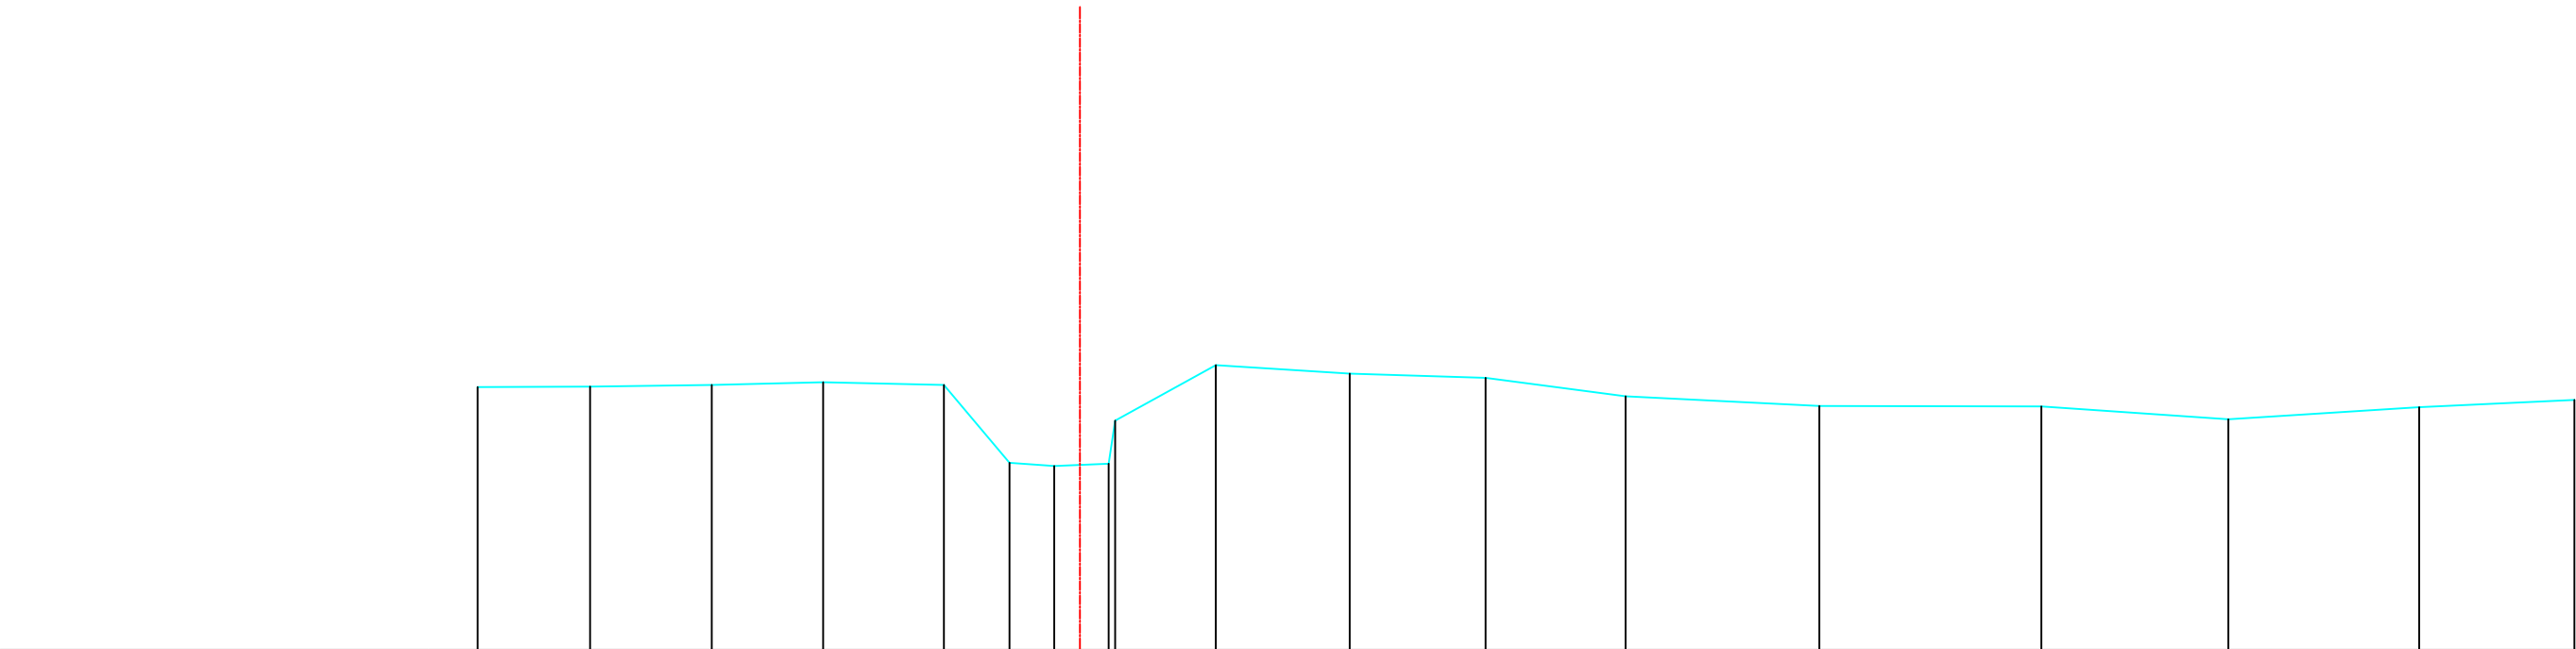


Legende

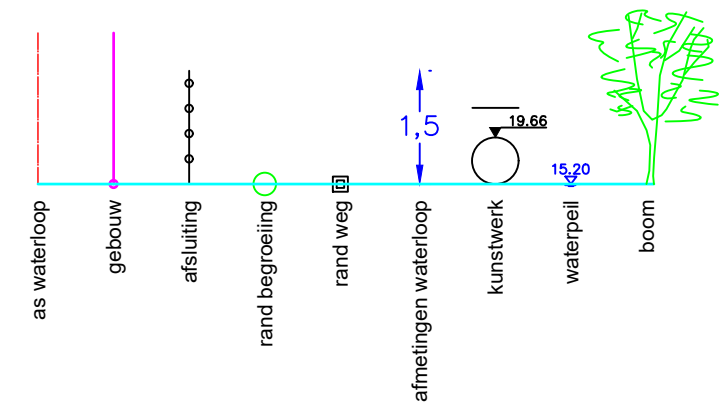

Bestaande hoogten Vaste bodem	13.68	13.69	13.71	13.75	13.71	12.62	12.57	12.61	13.21	13.99	13.87	13.81	13.55	13.42	13.41	13.23	13.40	13.50
Slibbodem																		
Tussenafstanden		1.57	1.70	1.56	1.69	0.92	0.63	0.76	1.41	1.88	1.90	1.96	2.71	3.11	2.62	2.67	2.17	
Samengetelde afstanden	-8.43	-6.86	-5.16	-3.60	-1.90	-0.99	-0.36	0.40	0.49	1.90	3.78	5.68	7.64	10.35	13.46	16.08	18.75	20.93

Gemeente Steenokkerzeel_Kampenhout

B2092 **Molenbeek**

VHAG: 6623

Locatie atlaspunt (LB72): X-coördinaat: 160149,2496 Y-coördinaat: 180230,1436

DWARSPROFIELPLAN

Atlaspunt - 017
Datum opmeting: 1/01/2000
Schaal: 1/100

