


Legende

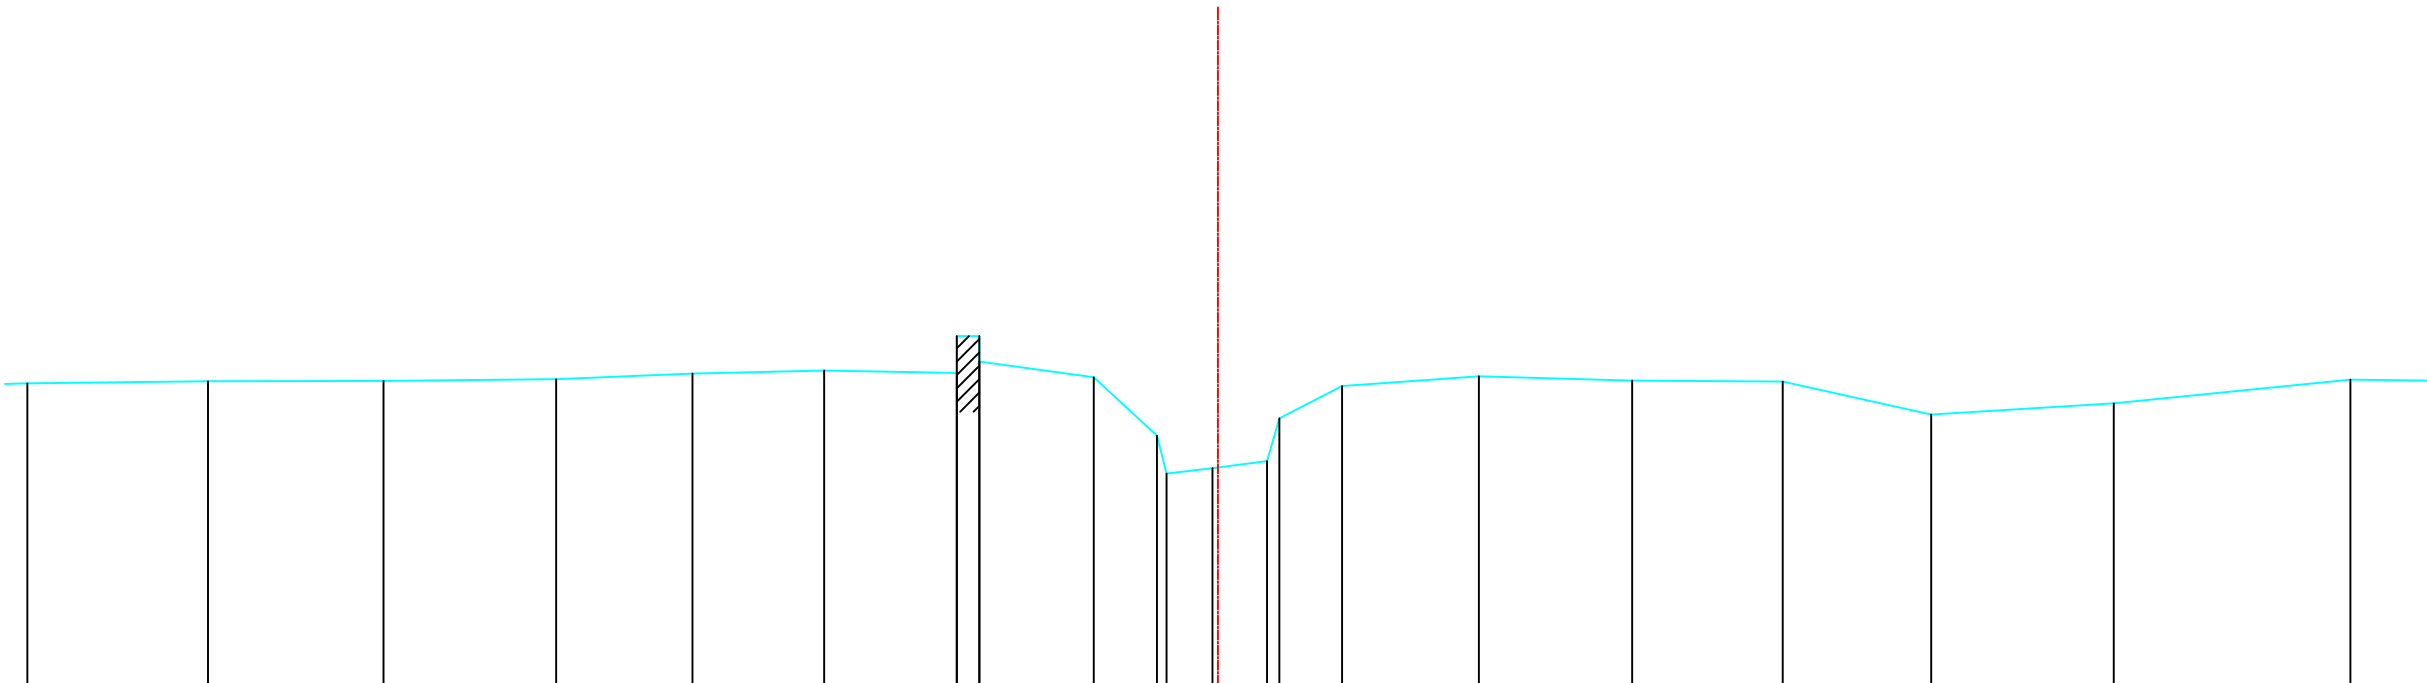

Bestaande hoogten Vaste bodem	14.03	14.06	14.06	14.08	14.16	14.20	14.17 14.65	14.32 14.65	14.11	13.34	12.83 12.91	13.00	13.57	13.99	14.12	14.07	14.05	13.62	13.77	14.08		
Slibbodem																						
Tussenafstanden		2.39	2.32	2.28	1.80	1.74	1.76	1.30	1.51	0.84	1.30	0.61	0.72	1.60	0.83	1.81	2.03	1.99	1.96	2.42	3.13	2.39
Samengetelde afstanden	-15.75	-13.36	-11.04	-8.76	-6.95	-5.21	-3.46 -3.16	-1.64	-0.81	-0.68 -0.07	0.65	0.81	1.64	3.45	5.48	7.47	9.43	11.85	14.98			

Gemeente Steenokkerzeel_Kampenhout

B2092 **Molenbeek**

VHAG: 6623

Locatie atlaspunt (LB72): X-coördinaat: 160292,4915 Y-coördinaat: 180094,954

DWARSPROFIELPLAN

Atlaspunt - 021
Datum opmeting: 1/01/2000
Schaal: 1/100

