
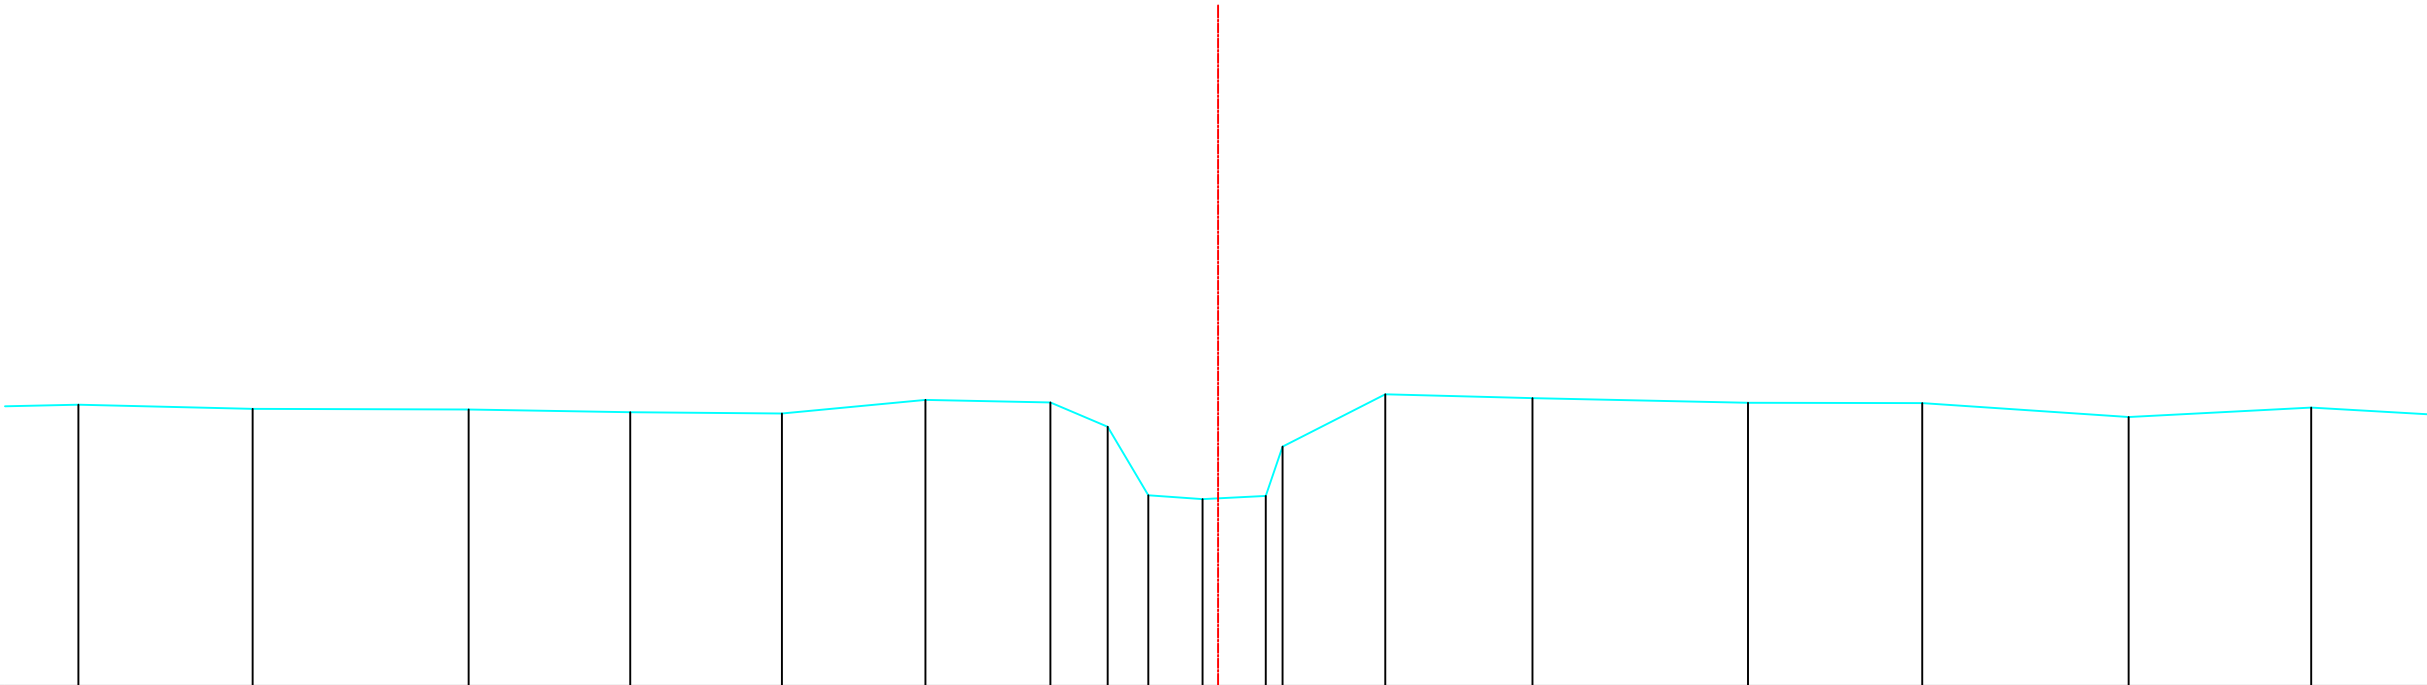


Legende

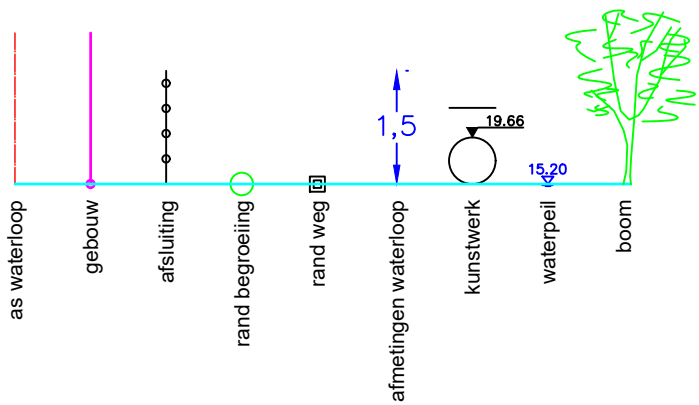

Bestaande hoogten Vaste bodem	14.72	14.66	14.66	14.62	14.60	14.78	14.75	14.43	13.52	13.47	13.51	14.17	14.86	14.81	14.75	14.74	14.56	14.68	
Slibbodem																			
Tussenafstanden		2.30	2.86	2.14	2.01	1.90	1.66	0.76	.54	0.72	0.84	.22	1.36	1.95	2.85	2.31	2.73	2.41	2.9
Samengetelde afstanden	-15.08	-12.77	-9.91	-7.78	-5.77	-3.87	-2.22	-1.46	-.92	-.21	0.63	0.85	2.21	4.16	7.01	9.32	12.05	14.46	

Gemeente Kampenhout

B2092 **Molenbeek**

VHAG: 6623

Locatie atlaspunt (LB72): X-coördinaat: 160535,4924 Y-coördinaat: 179997,9162

DWARSPROFIELPLAN

Atlaspunt - 028
Datum opmeting: 1/01/2000
Schaal: 1/100

