


Legende

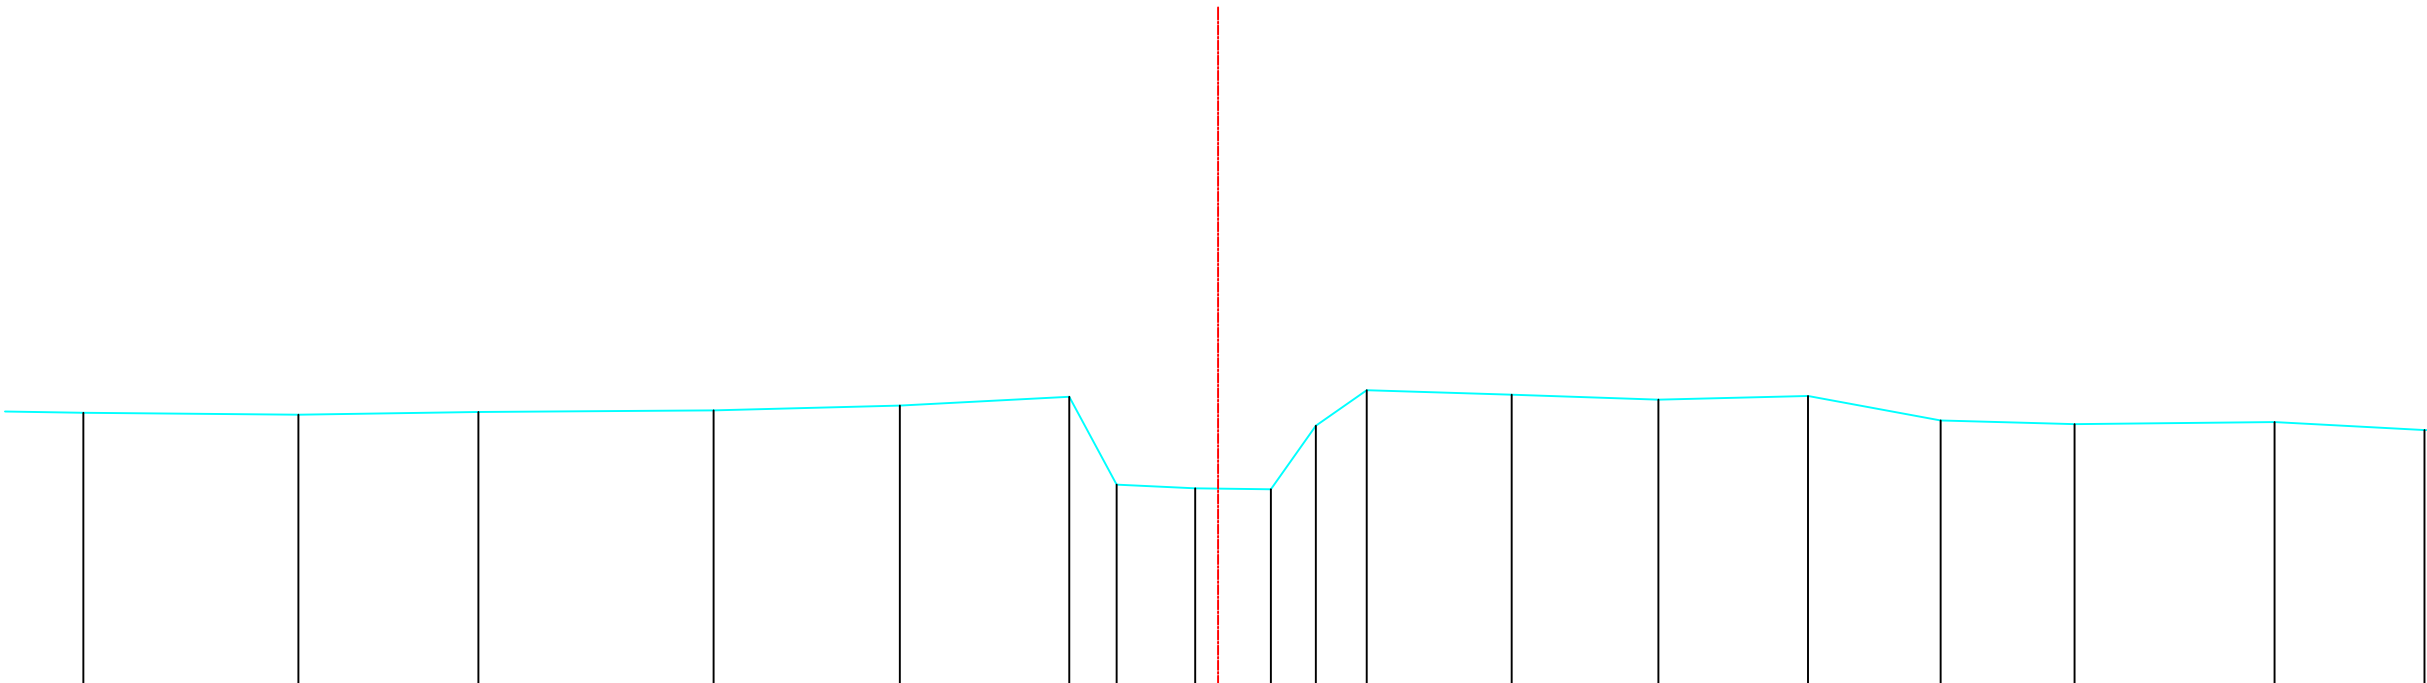

Bestaande hoogten Vaste bodem	14.64	14.61	14.65	14.67	14.74	14.85	13.69	13.64	13.63	14.47	14.94	14.88	14.81	14.86	14.54	14.49	14.52	14.41
Slibbodem																		
Tussenafstanden		2.84	2.38	3.11	2.46	2.24	0.63	1.04	1.00	.59	0.67	1.92	1.94	1.98	1.76	1.77	2.65	1.98
Samengetelde afstanden	-15.01	-12.17	-9.78	-6.67	-4.21	-1.97	-1.34	- .30	0.70	1.29	1.97	3.88	5.82	7.80	9.56	11.33	13.98	15.96

Gemeente Kampenhout

B2092 **Molenbeek**

VHAG: 6623

Locatie atlaspunt (LB72): X-coördinaat: 160584,8135 Y-coördinaat: 180025,6302

DWARSPROFIELPLAN

Atlaspunt - 029
Datum opmeting: 1/01/2000
Schaal: 1/100

