
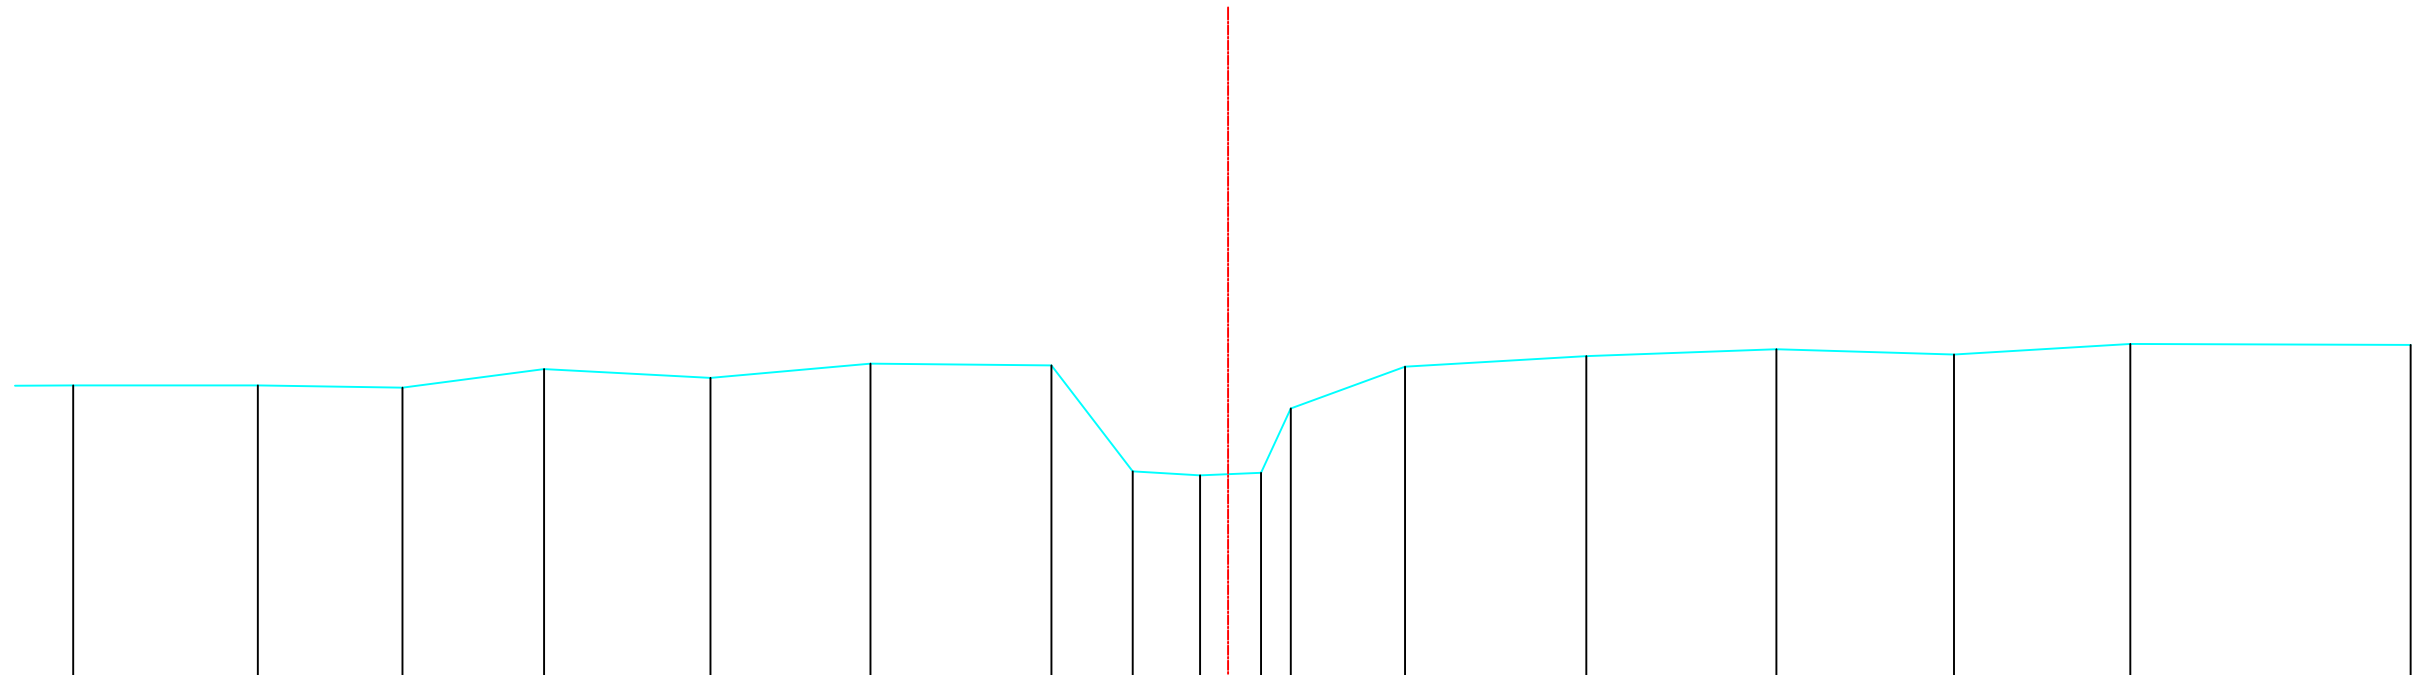


Legende

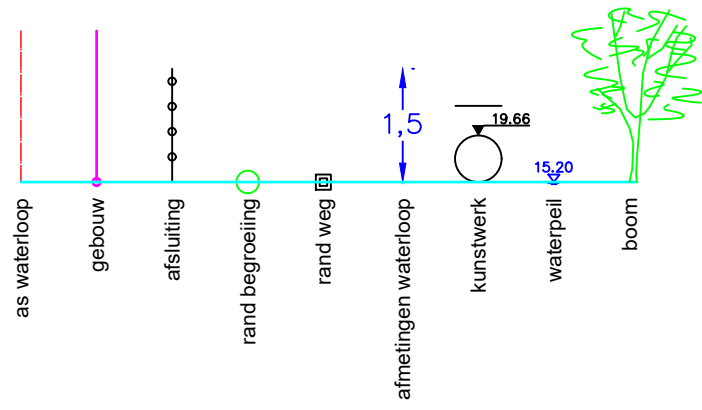

Bestaande hoogten Vaste bodem	15.00	15.00	14.97	15.22	15.10	15.29	15.27	13.87	13.81	13.85	14.70	15.25	15.39	15.48	15.41	15.55	15.54
Slibbodem																	
Tussenafstanden		2.44	1.91	1.87	2.20	2.12	2.39	1.08	0.89	0.81	0.39	1.51	2.40	2.51	2.35	2.33	3.71
Samengetelde afstanden	-15.28	-12.83	-10.92	-9.05	-6.85	-4.73	-2.34	-1.26	-0.37	0.44	0.83	2.34	4.74	7.25	9.60	11.94	15.64

Gemeente Kampenhout

B2092 Molenbeek

VHAG: 6623

Locatie atlaspunt (LB72): X-coördinaat: 160678,0769 Y-coördinaat: 179965,2867

DWARSPROFIELPLAN

Atlaspunt - 032

Datum opmeting: 1/01/2000

Schaal: 1/100

