


Legende

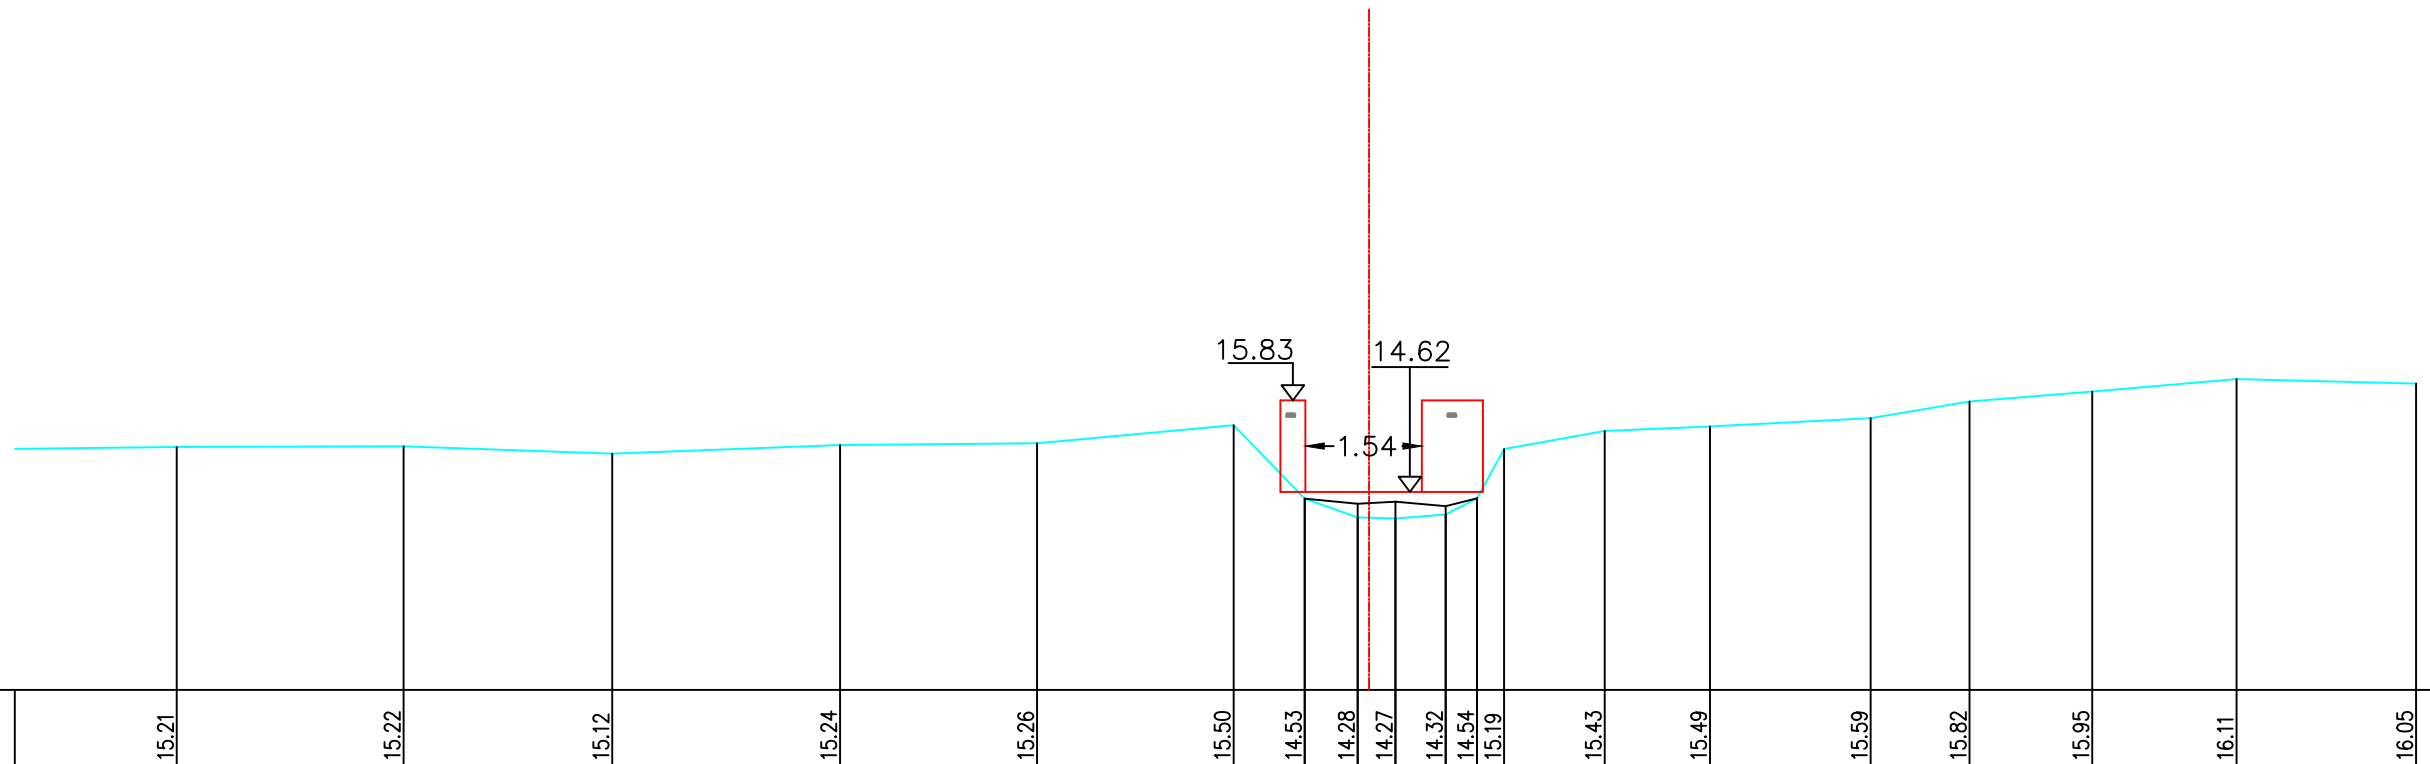

Bestaande hoogten Vaste bodem	15.21	15.22	15.12	15.24	15.26	15.50	14.53	14.28	14.27	14.32	14.54	15.19	15.43	15.49	15.59	15.82	15.95	16.11	16.05
Slibbodem	14.53 14.46 14.49 14.43 14.54																		
Tussenafstanden	2.86	3.00	2.76	3.01	2.61	2.60	0.94	0.70	0.50	0.67	0.41	0.36	1.33	1.39	2.13	1.31	1.62	1.91	2.38
Samengetelde afstanden	-15.77	-12.77	-10.01	-7.00	-4.39	-1.79	-0.85	-0.15	0.35	1.02	1.43	1.79	3.12	4.51	6.64	7.94	9.57	11.48	13.85

Gemeente Kampenhout

B2092 Molenbeek

VHAG: 6623

Locatie atlaspunt (LB72): X-coördinaat: 160698,9631 Y-coördinaat: 179919,8176

DWARSPROFIELPLAN

Atlaspunt - 033

Datum opmeting: 1/01/2000

Schaal:	1/100
---------	-------

