
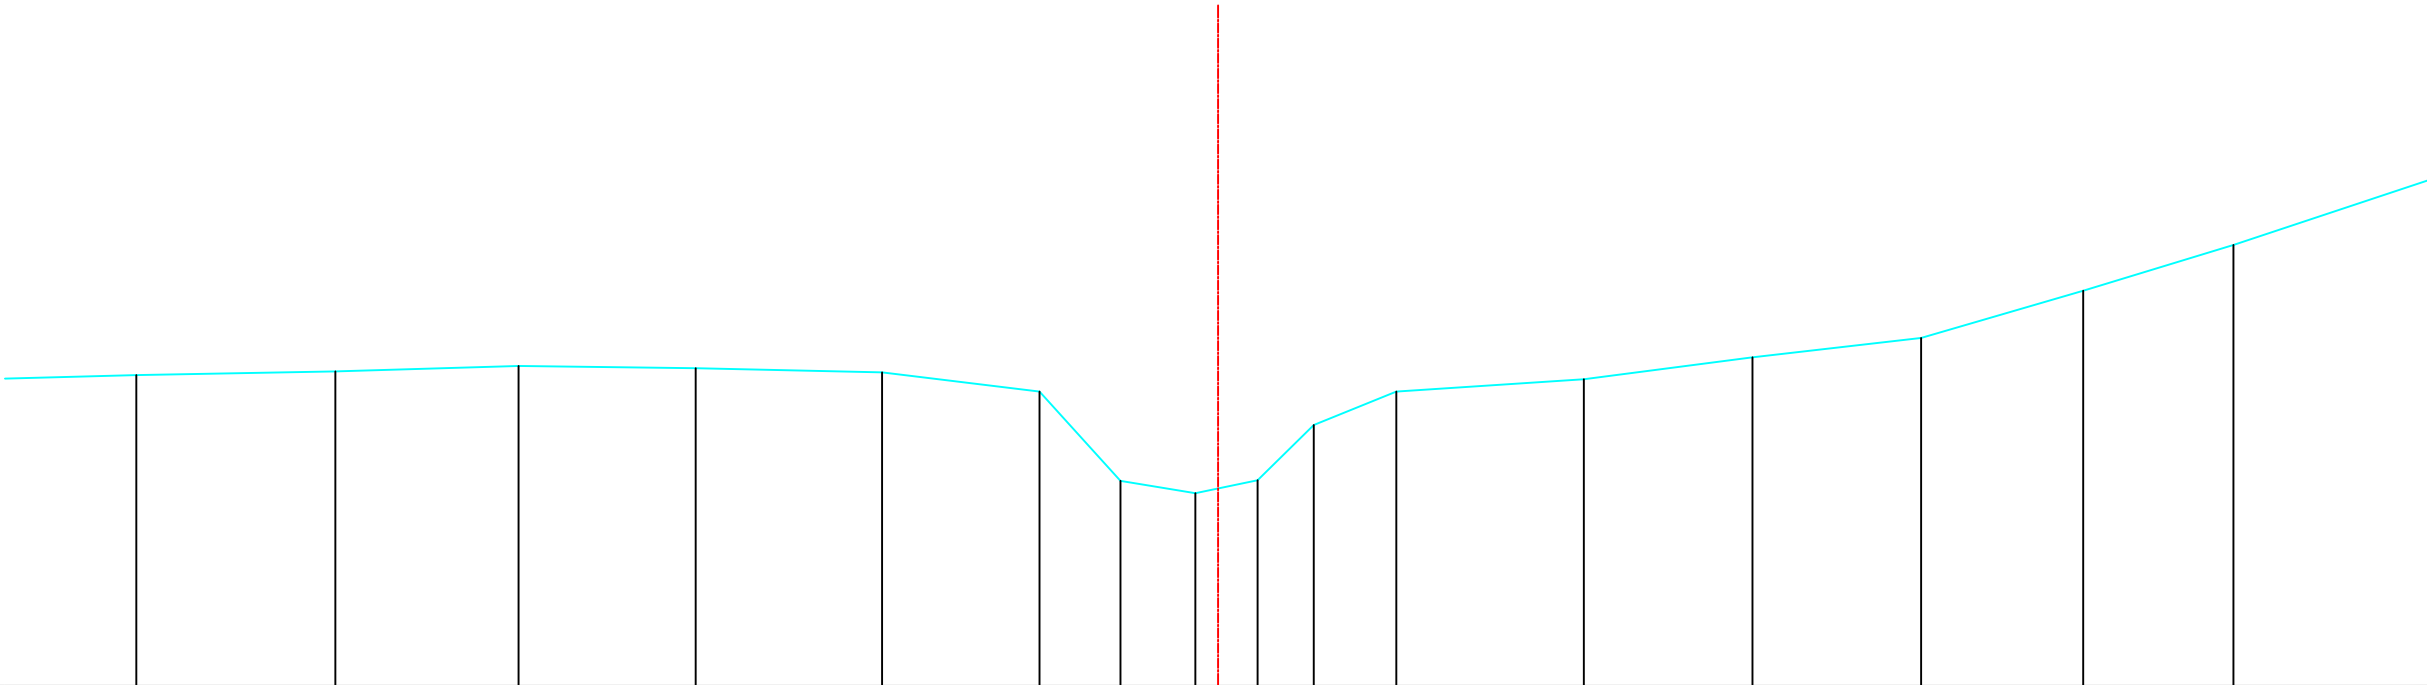


Legende

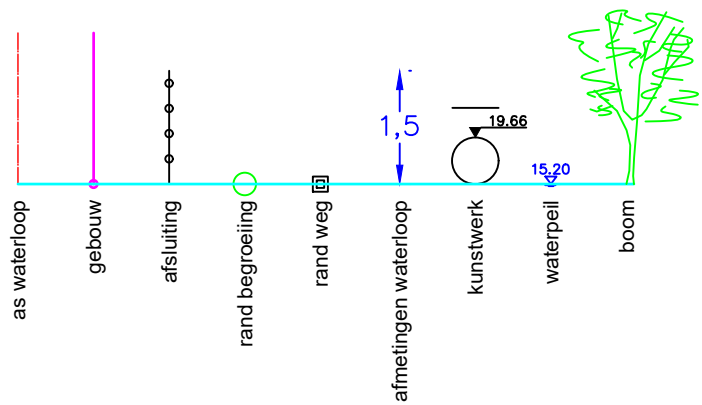

Bestaande hoogten Vaste bodem	16.11	16.16	16.23	16.20	16.15	15.89	14.71	14.55	14.72	15.45	15.89	16.06	16.35	16.60	17.23	17.83	18.72
Slibbodem																	
Tussenafstanden	2.51	2.63	2.42	2.34	2.47	2.08	1.07	0.99	0.82	0.74	1.09	2.48	2.23	2.23	2.14	1.99	2.67
Samengetelde afstanden	-14.31	-11.68	-9.25	-6.91	-4.44	-2.36	-1.29	-0.30	0.52	1.27	2.36	4.84	7.07	9.30	11.44	13.43	16.10

Gemeente Kampenhout

B2092 **Molenbeek**

VHAG: 6623

Locatie atlaspunt (LB72): X-coördinaat: 160751,9724 Y-coördinaat: 179796,2727

DWARSPROFIELPLAN

Atlaspunt - 037
Datum opmeting: 1/01/2000
Schaal: 1/100

